



FOOTING C-1

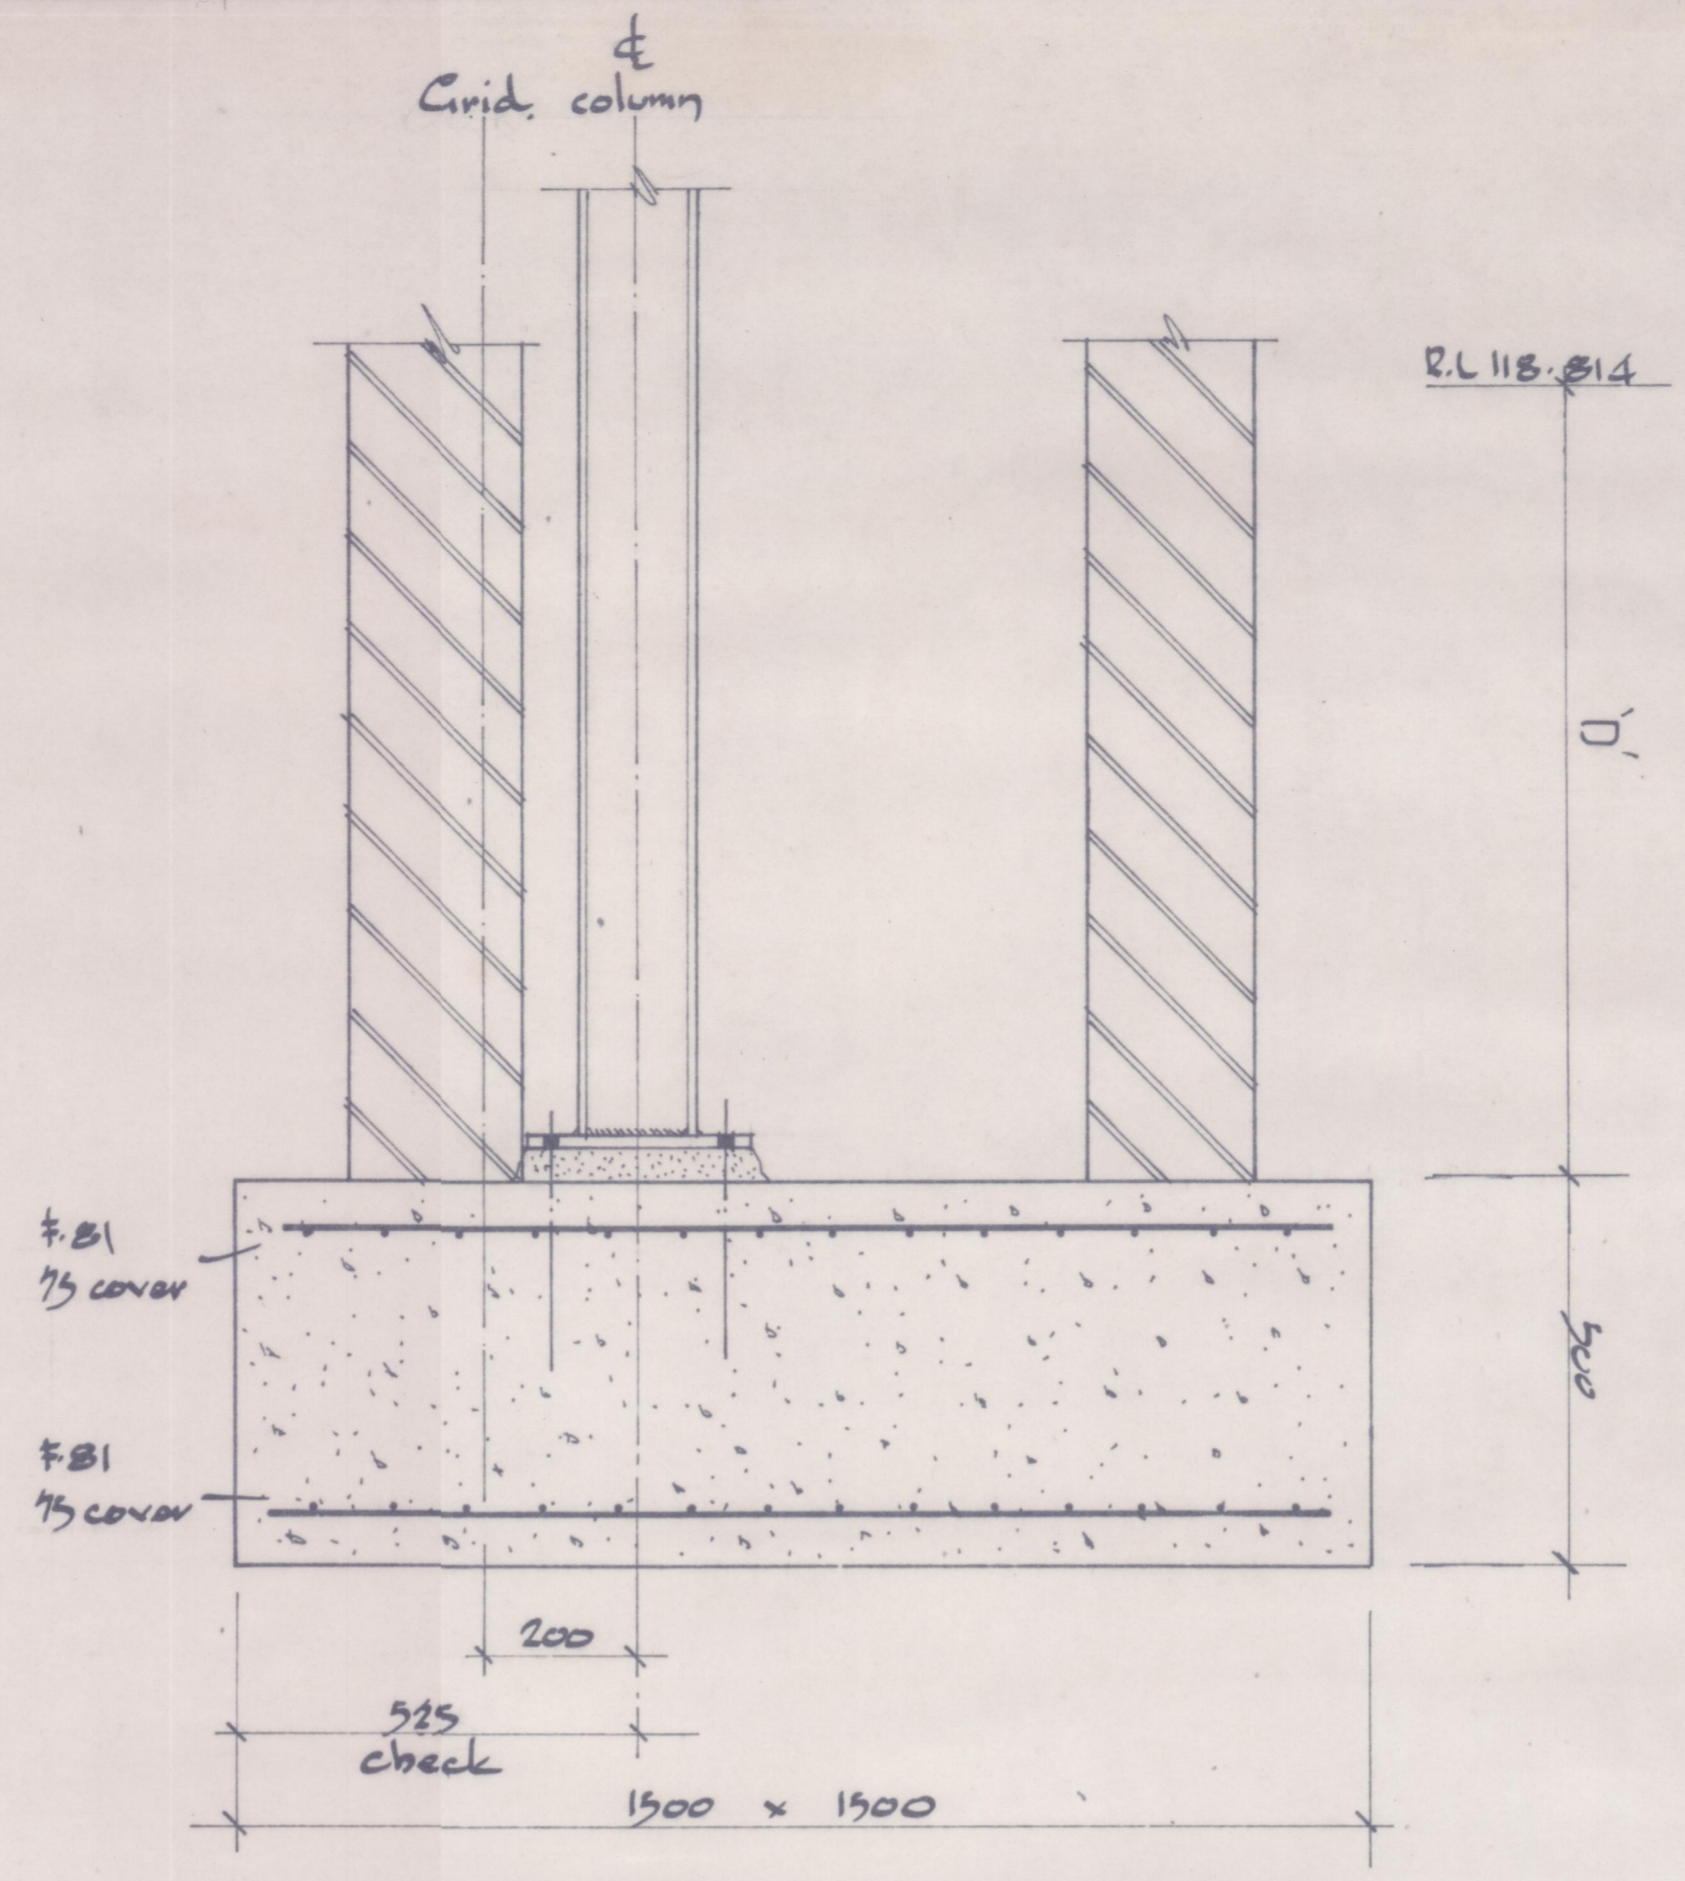


FOOTINGS C-8 C-9

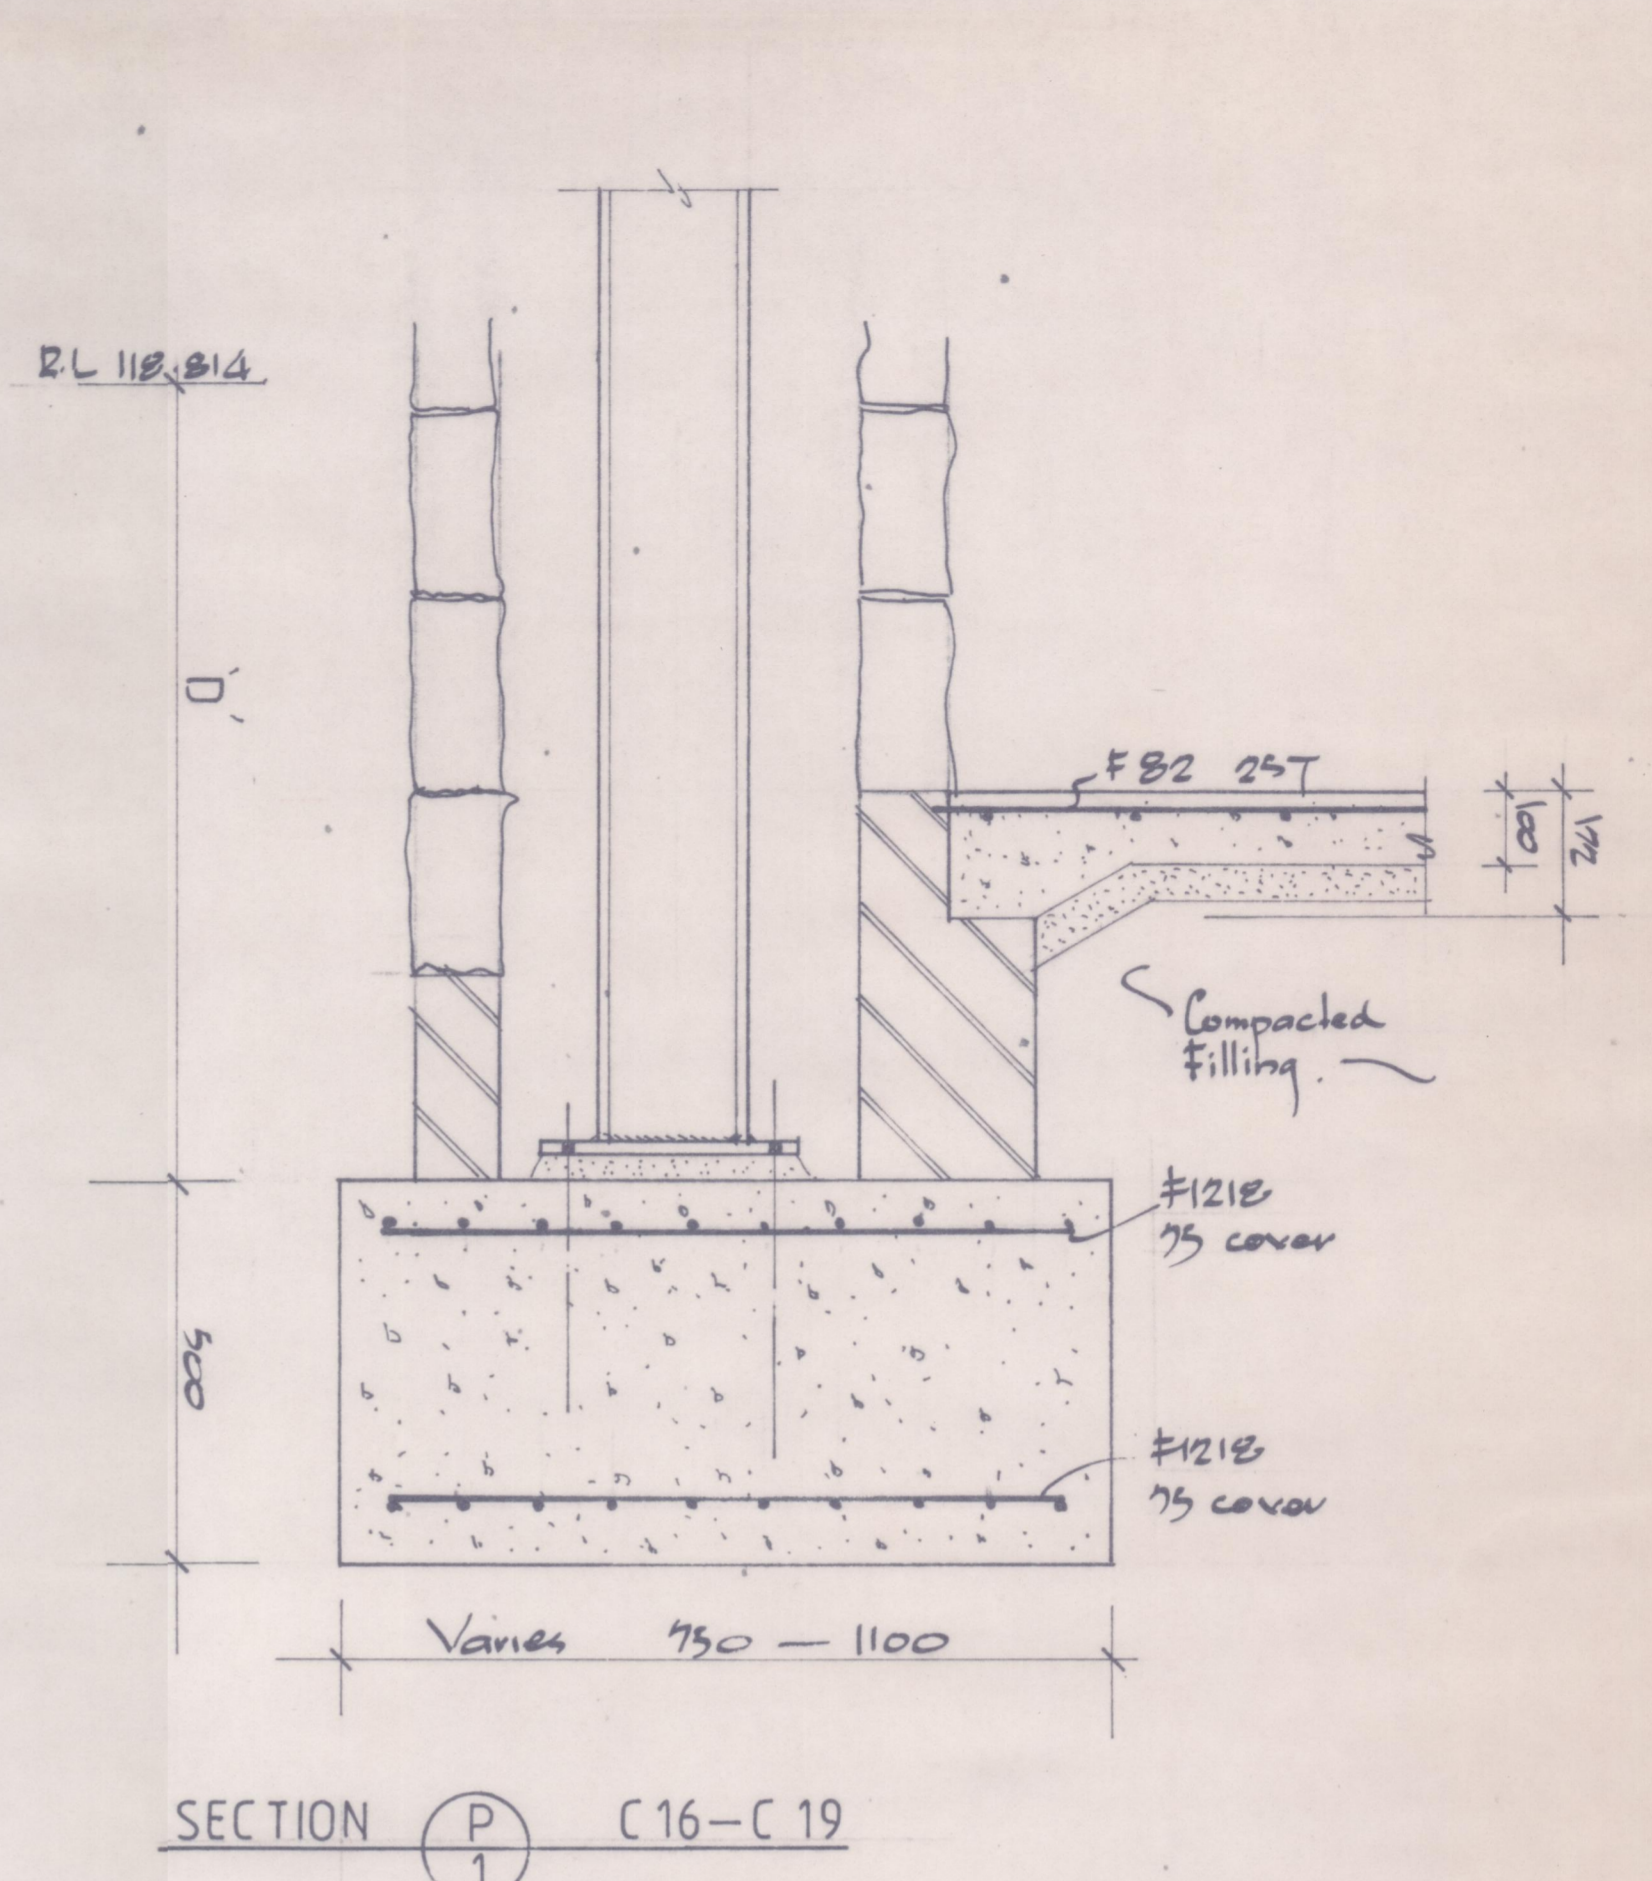


SECTION P
1 C-16-C-19

All steelwork in contact with ground to be encased in concrete.

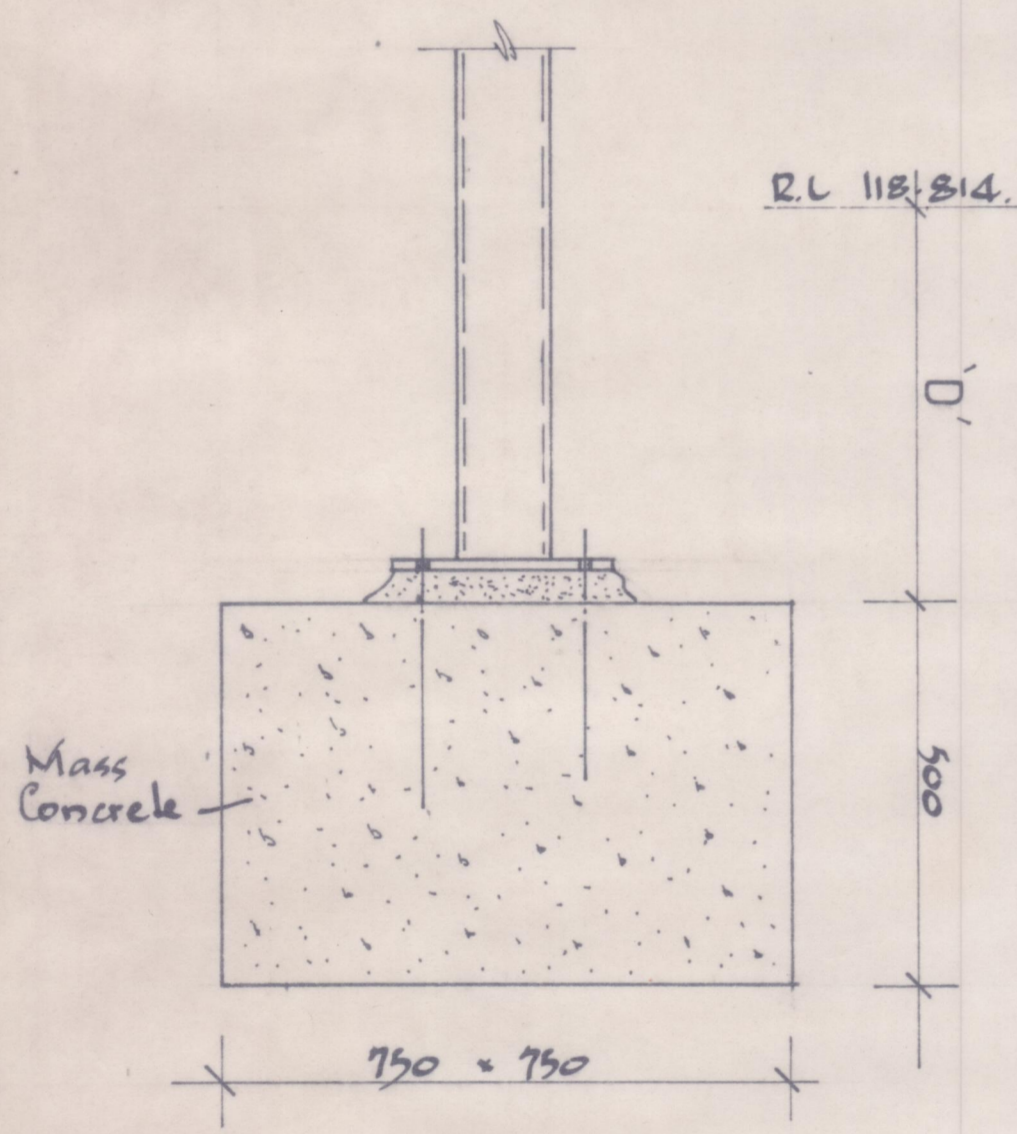

FOOTINGS C-20-C-23
C-30-C-52

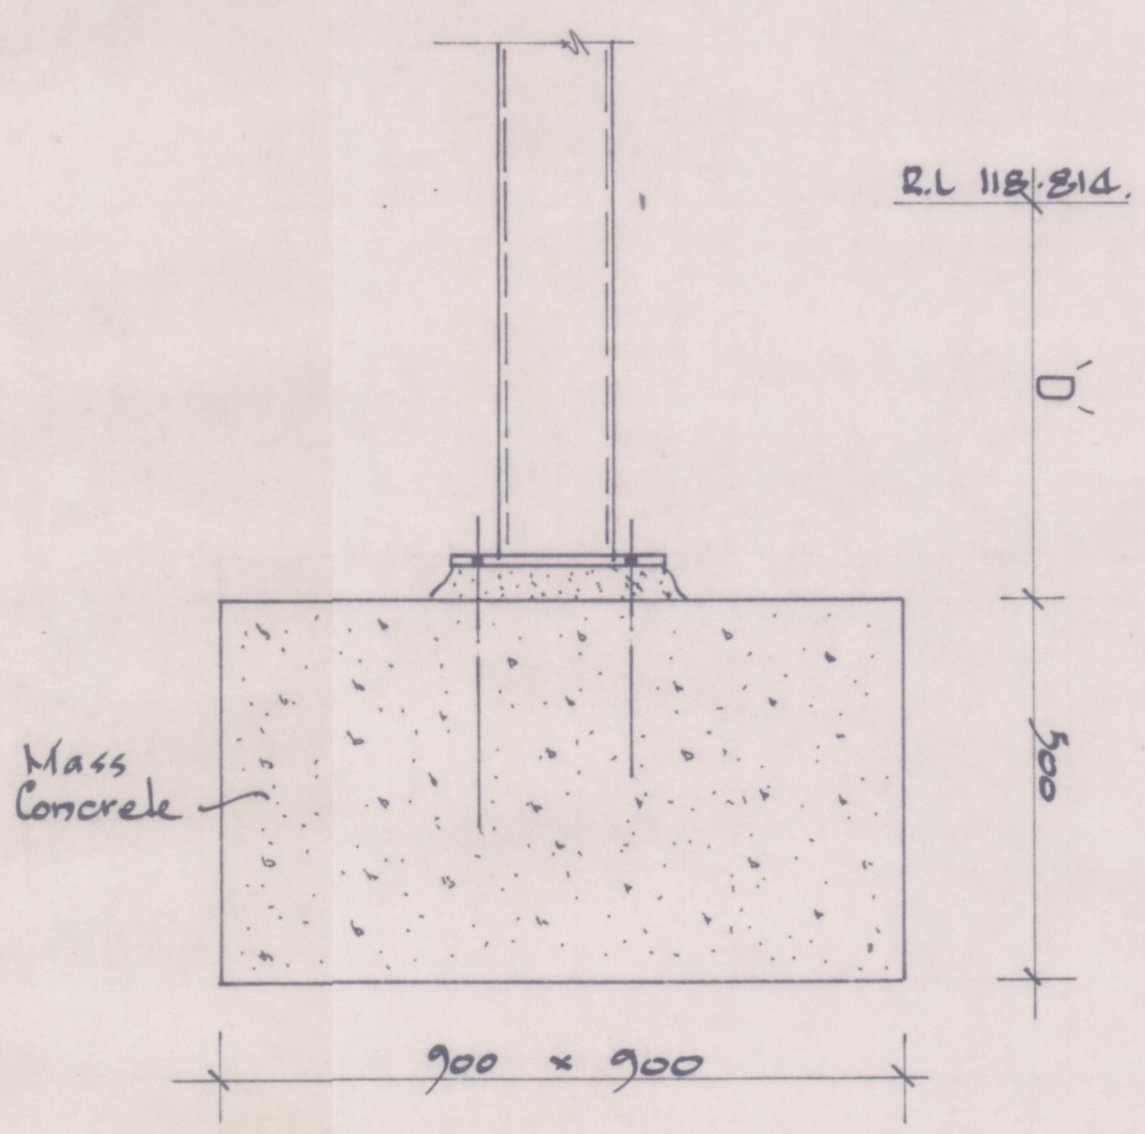

FOOTINGS C-24-C-29
C-53-C-58

CONCRETE DETAILS - 1		1:10
PROPOSED GLEN WAVERLEY PARISH UNITING CHURCH		
Cnr Bogong Ave & Kingsway GLEN WAVERLEY		
ROSS GREER & ASSOCIATES PTY LTD CONSULTING STRUCTURAL & CIVIL ENGINEERS 1212 TOORAK ROAD BURWOOD 3125 PHONE 809-1887		
SMITH & TRACEY ARCHITECTS 1 YORK PLACE PRAHRAN		
DRAWN	DATE 2-11-90	SHEET 5 OF 14 DRG NO G-011