



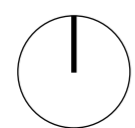

AT3 - Measured Drawing and Digital Heritage Set Glen Waverley Uniting Church

Measured Drawings and Digital Heritage
ABPL90020



Tianshi Liu - 1376393
Megan Loffler - 1080482
Lily Richards - 1412054

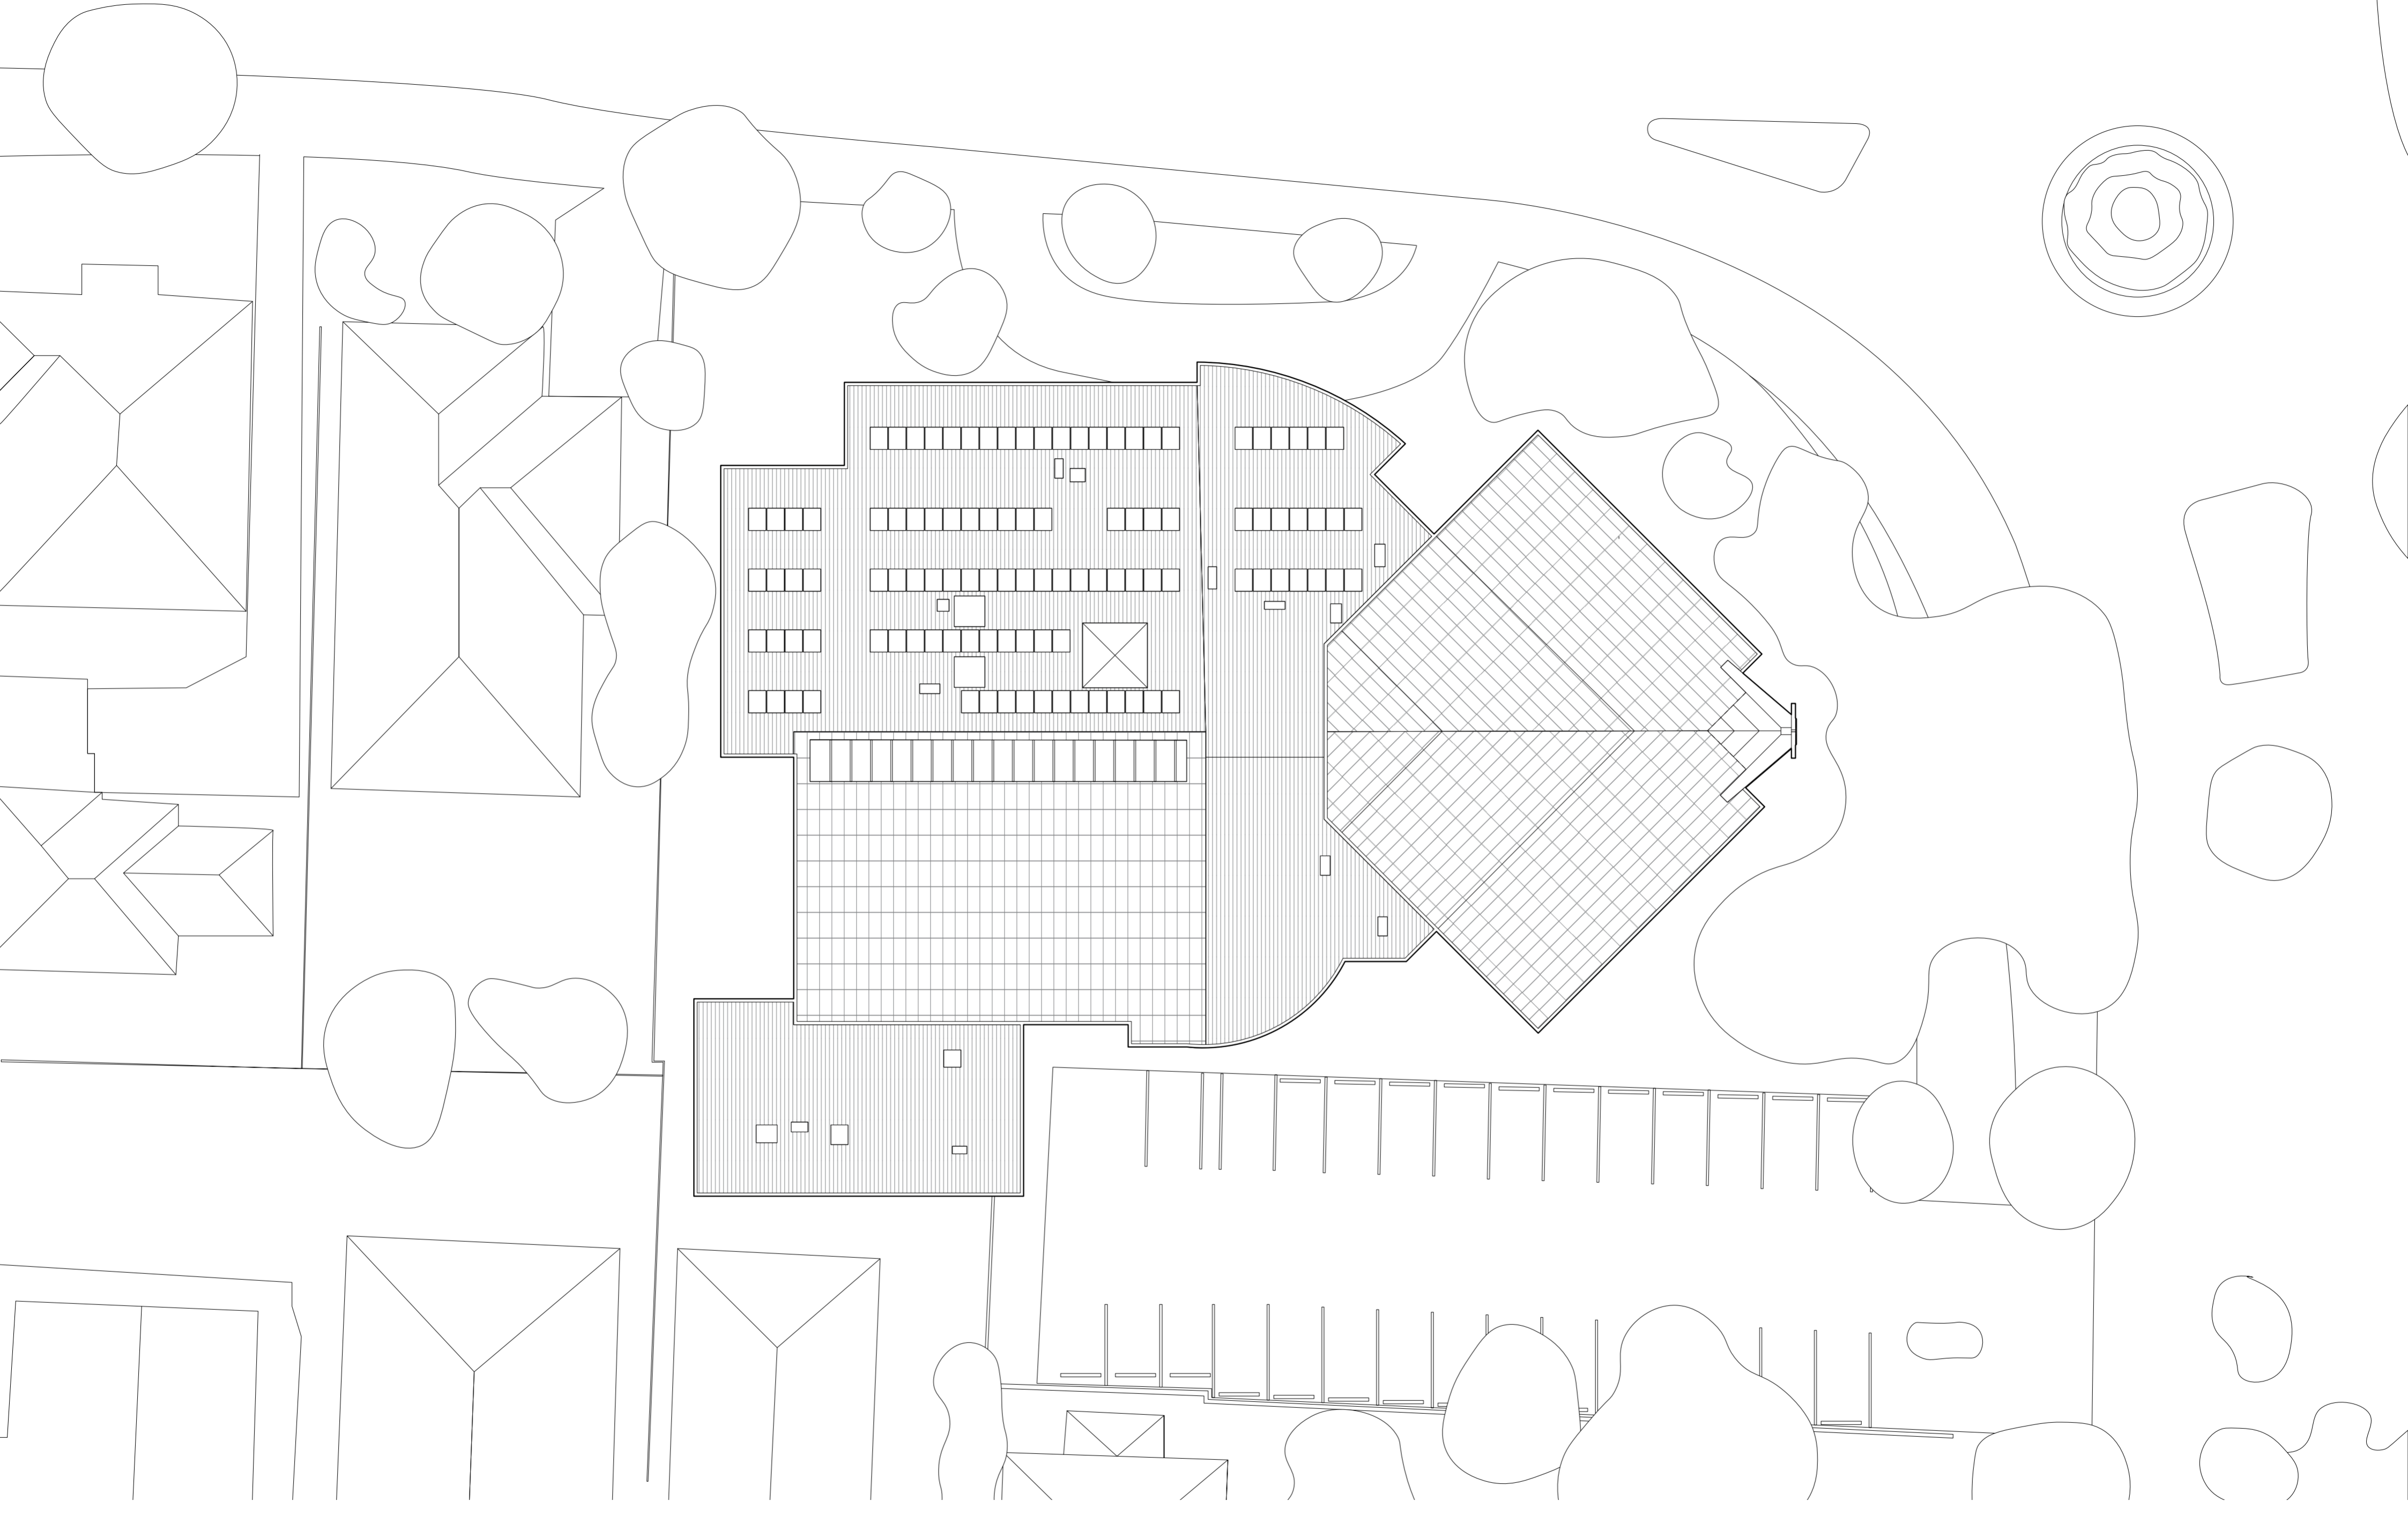

Glen Waverley Uniting Church
Glen Waverley 3150
1991

Site Plan
1:200
1 of 14


Tianshi Liu
Group 1
Semester 1 2024

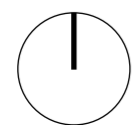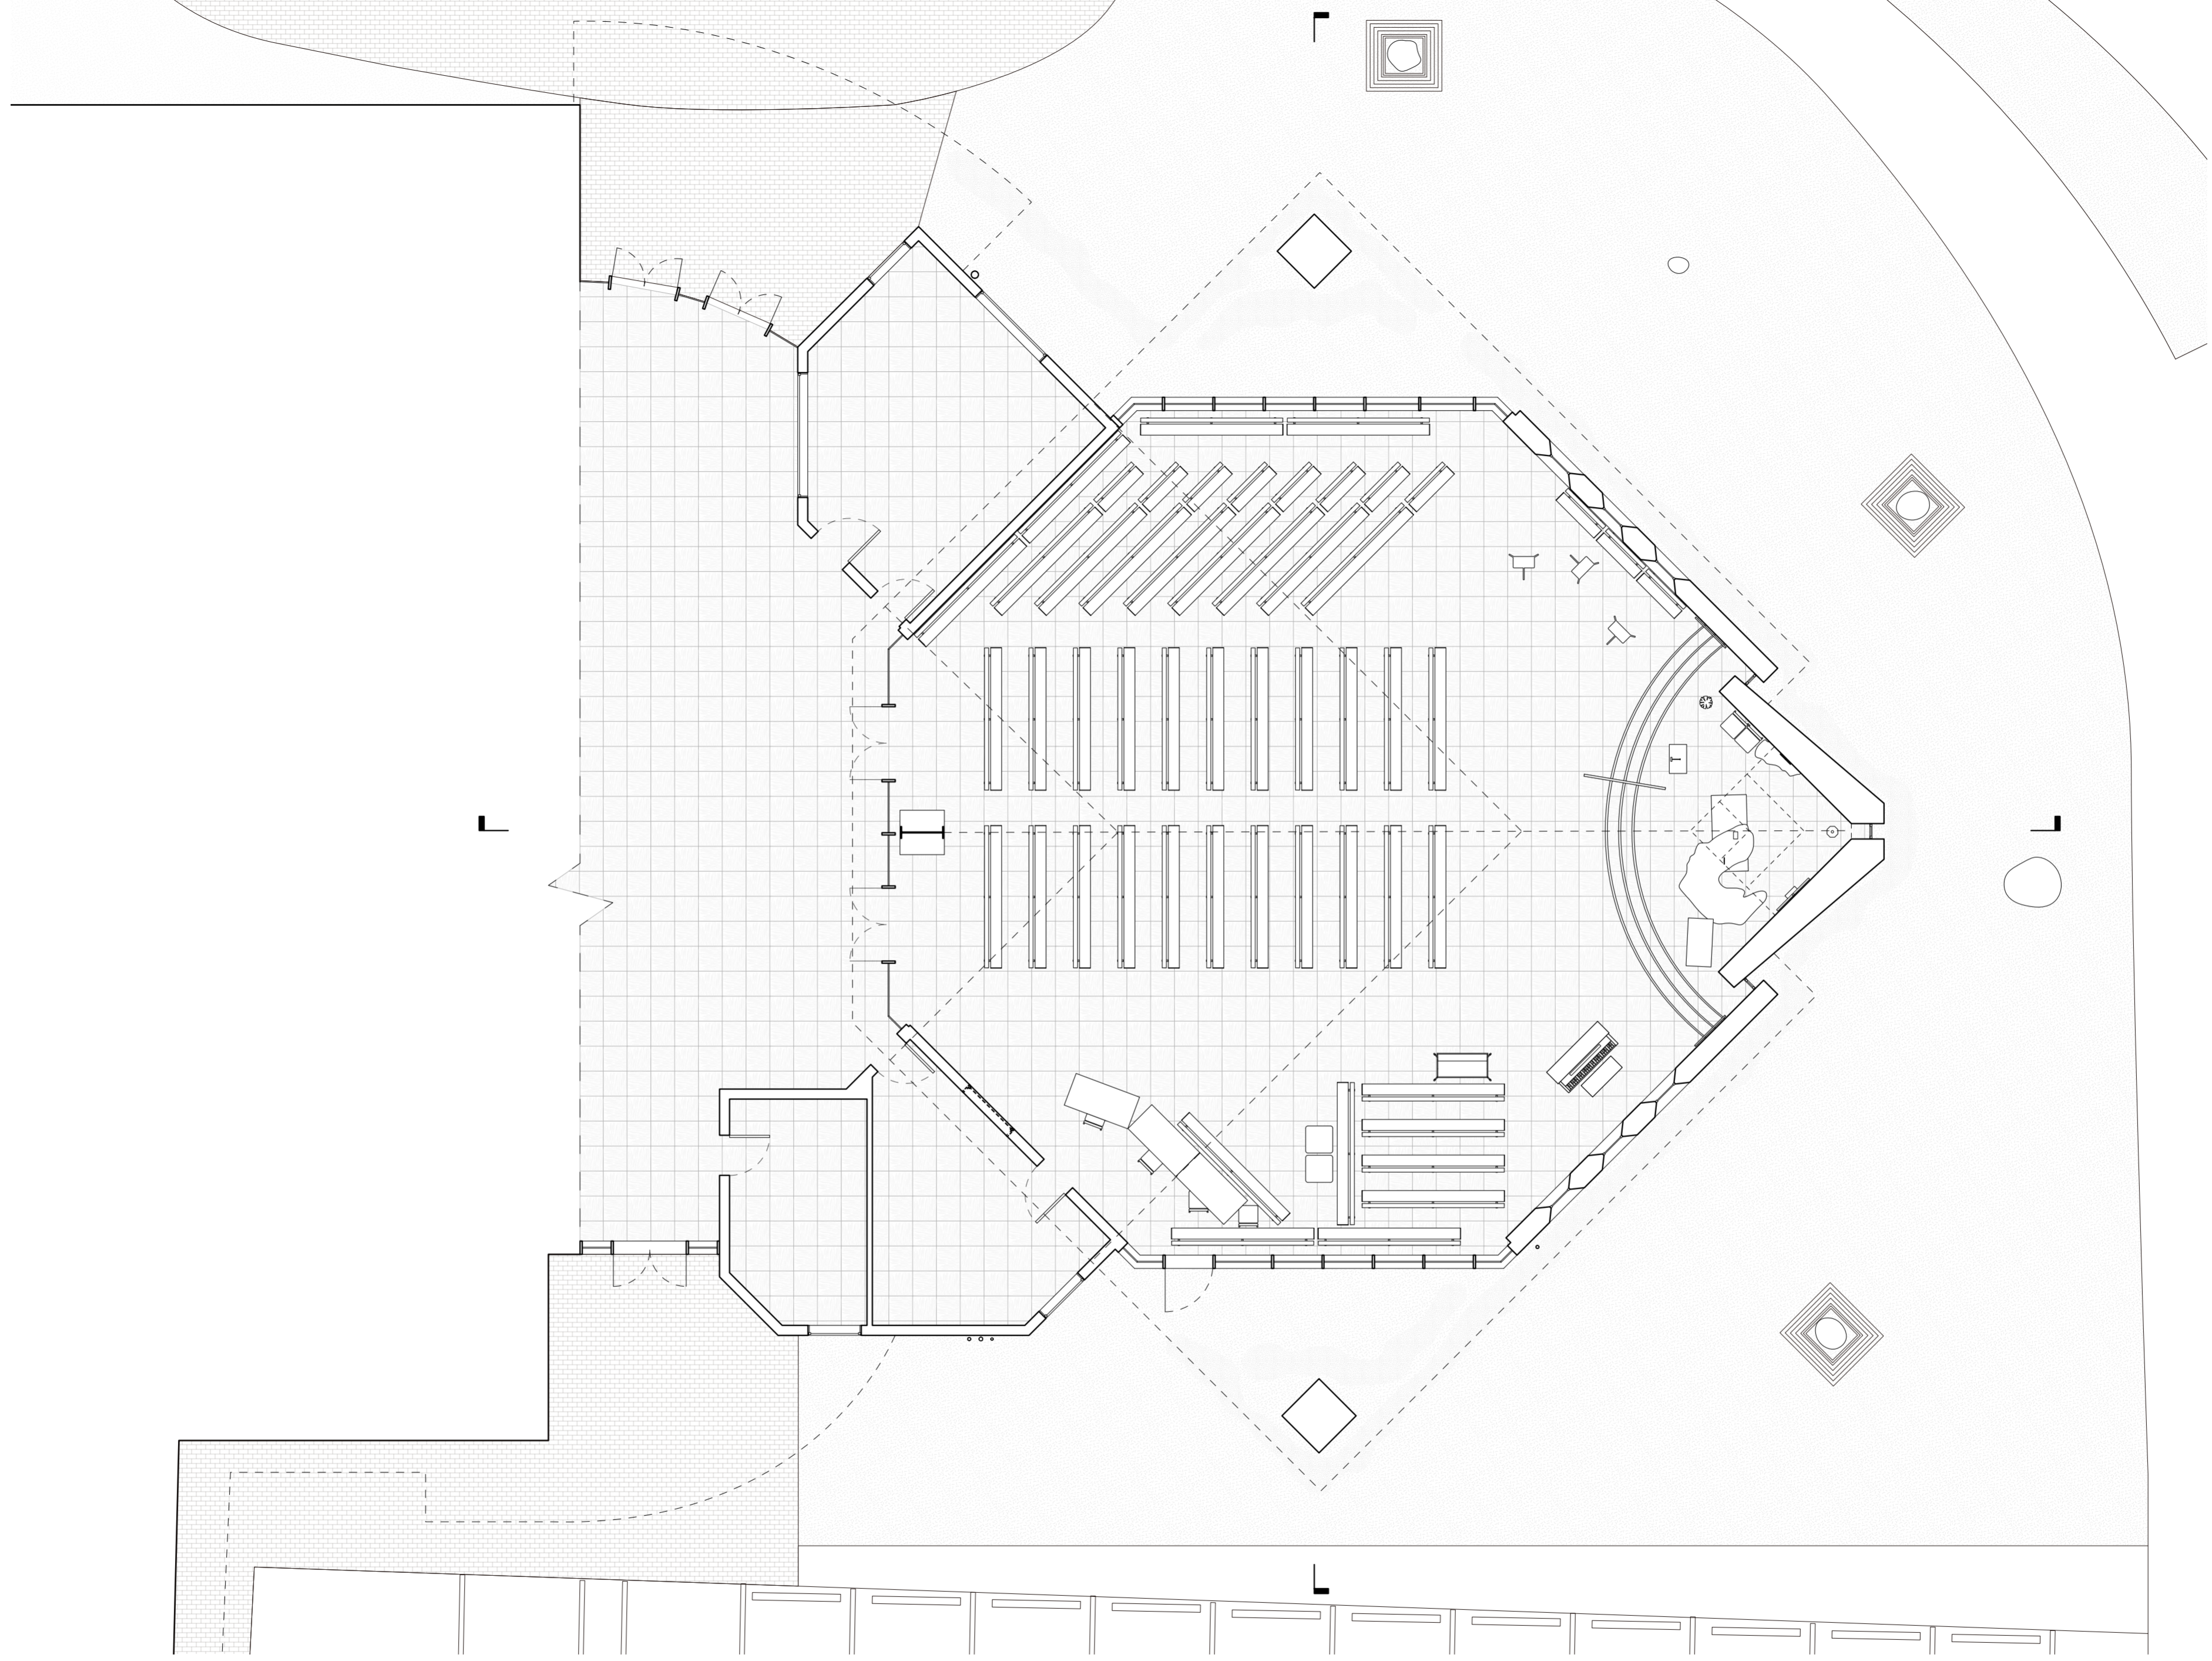

Glen Waverley Uniting Church
 Glen Waverley 3150
 1991

Ground Floor Plan
 1:100
 2 of 14



Tianshi Liu
 Group 1
 Semester 1 2024

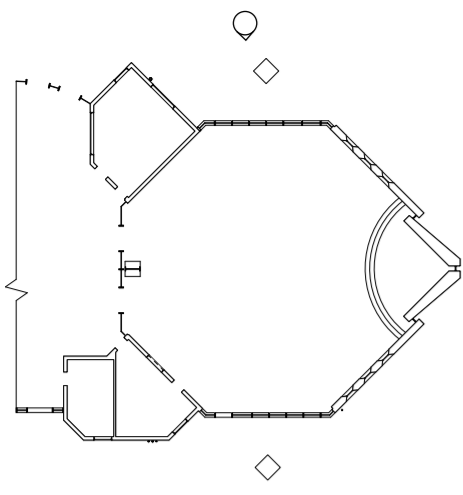

Glen Waverley Uniting Church
Glen Waverley 3150
1991

North Elevation
1:100
3 of 14



Megan Loffler
Group 1
Semester 1 2024

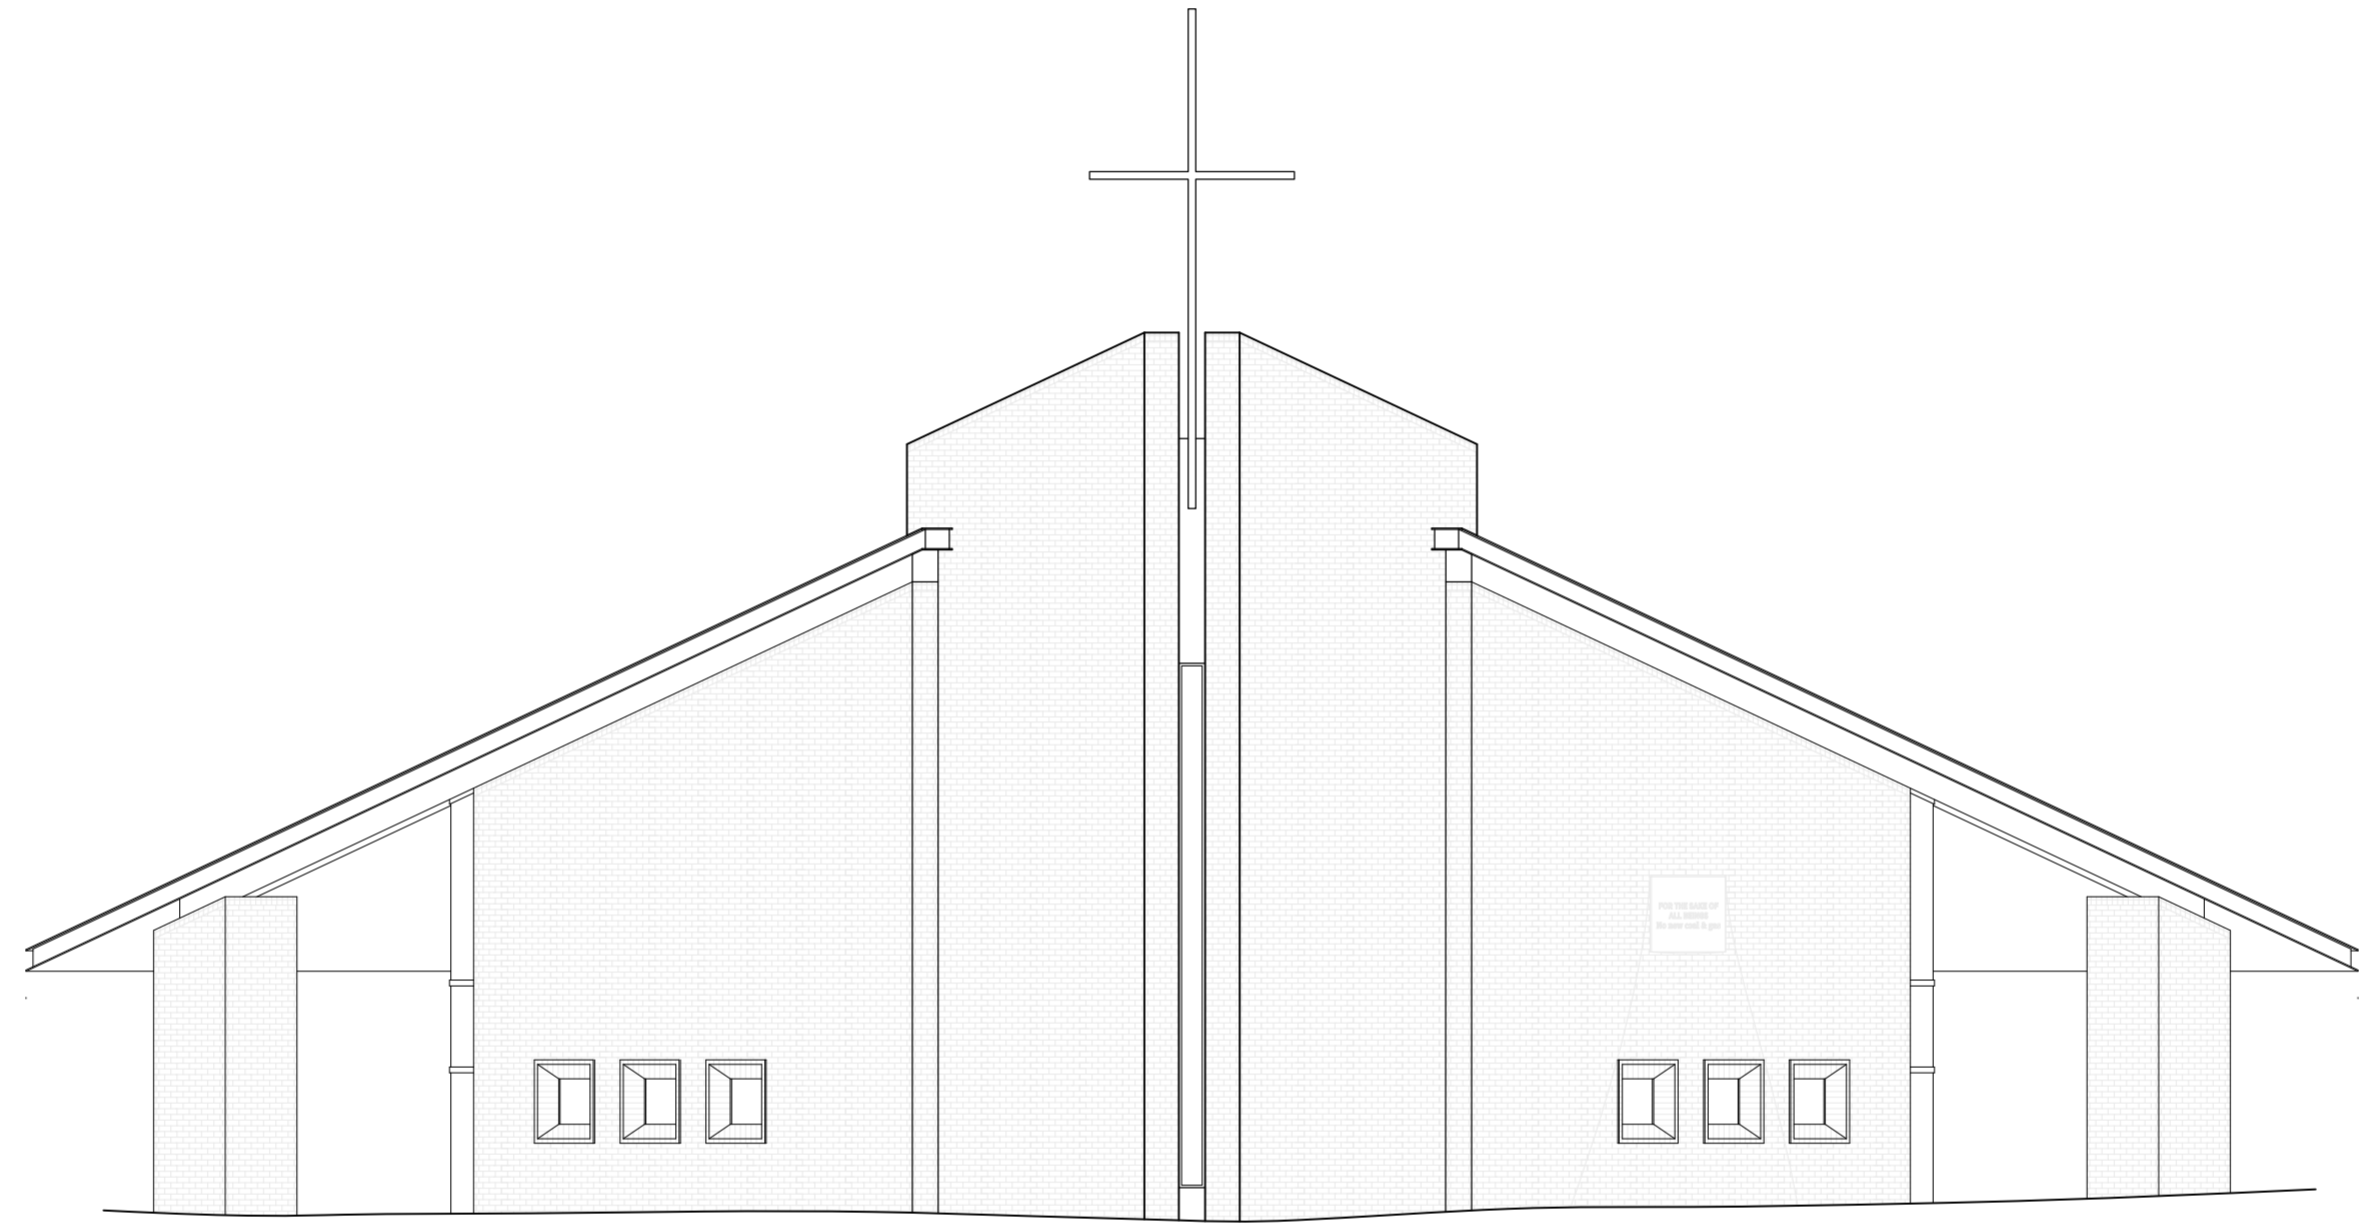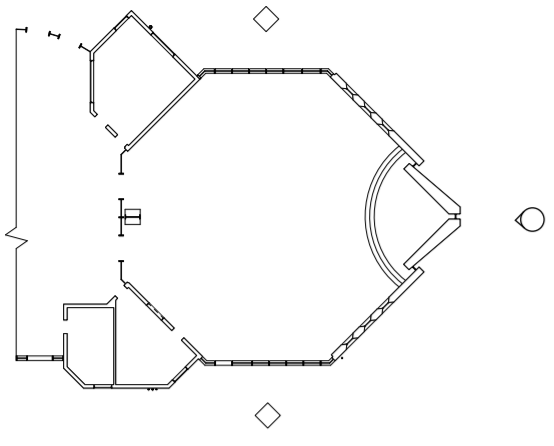

Glen Waverley Uniting Church
Glen Waverley 3150
1991

East Elevation
1:100
4 of 14



Lily Richards
Group 1
Semester 1 2024

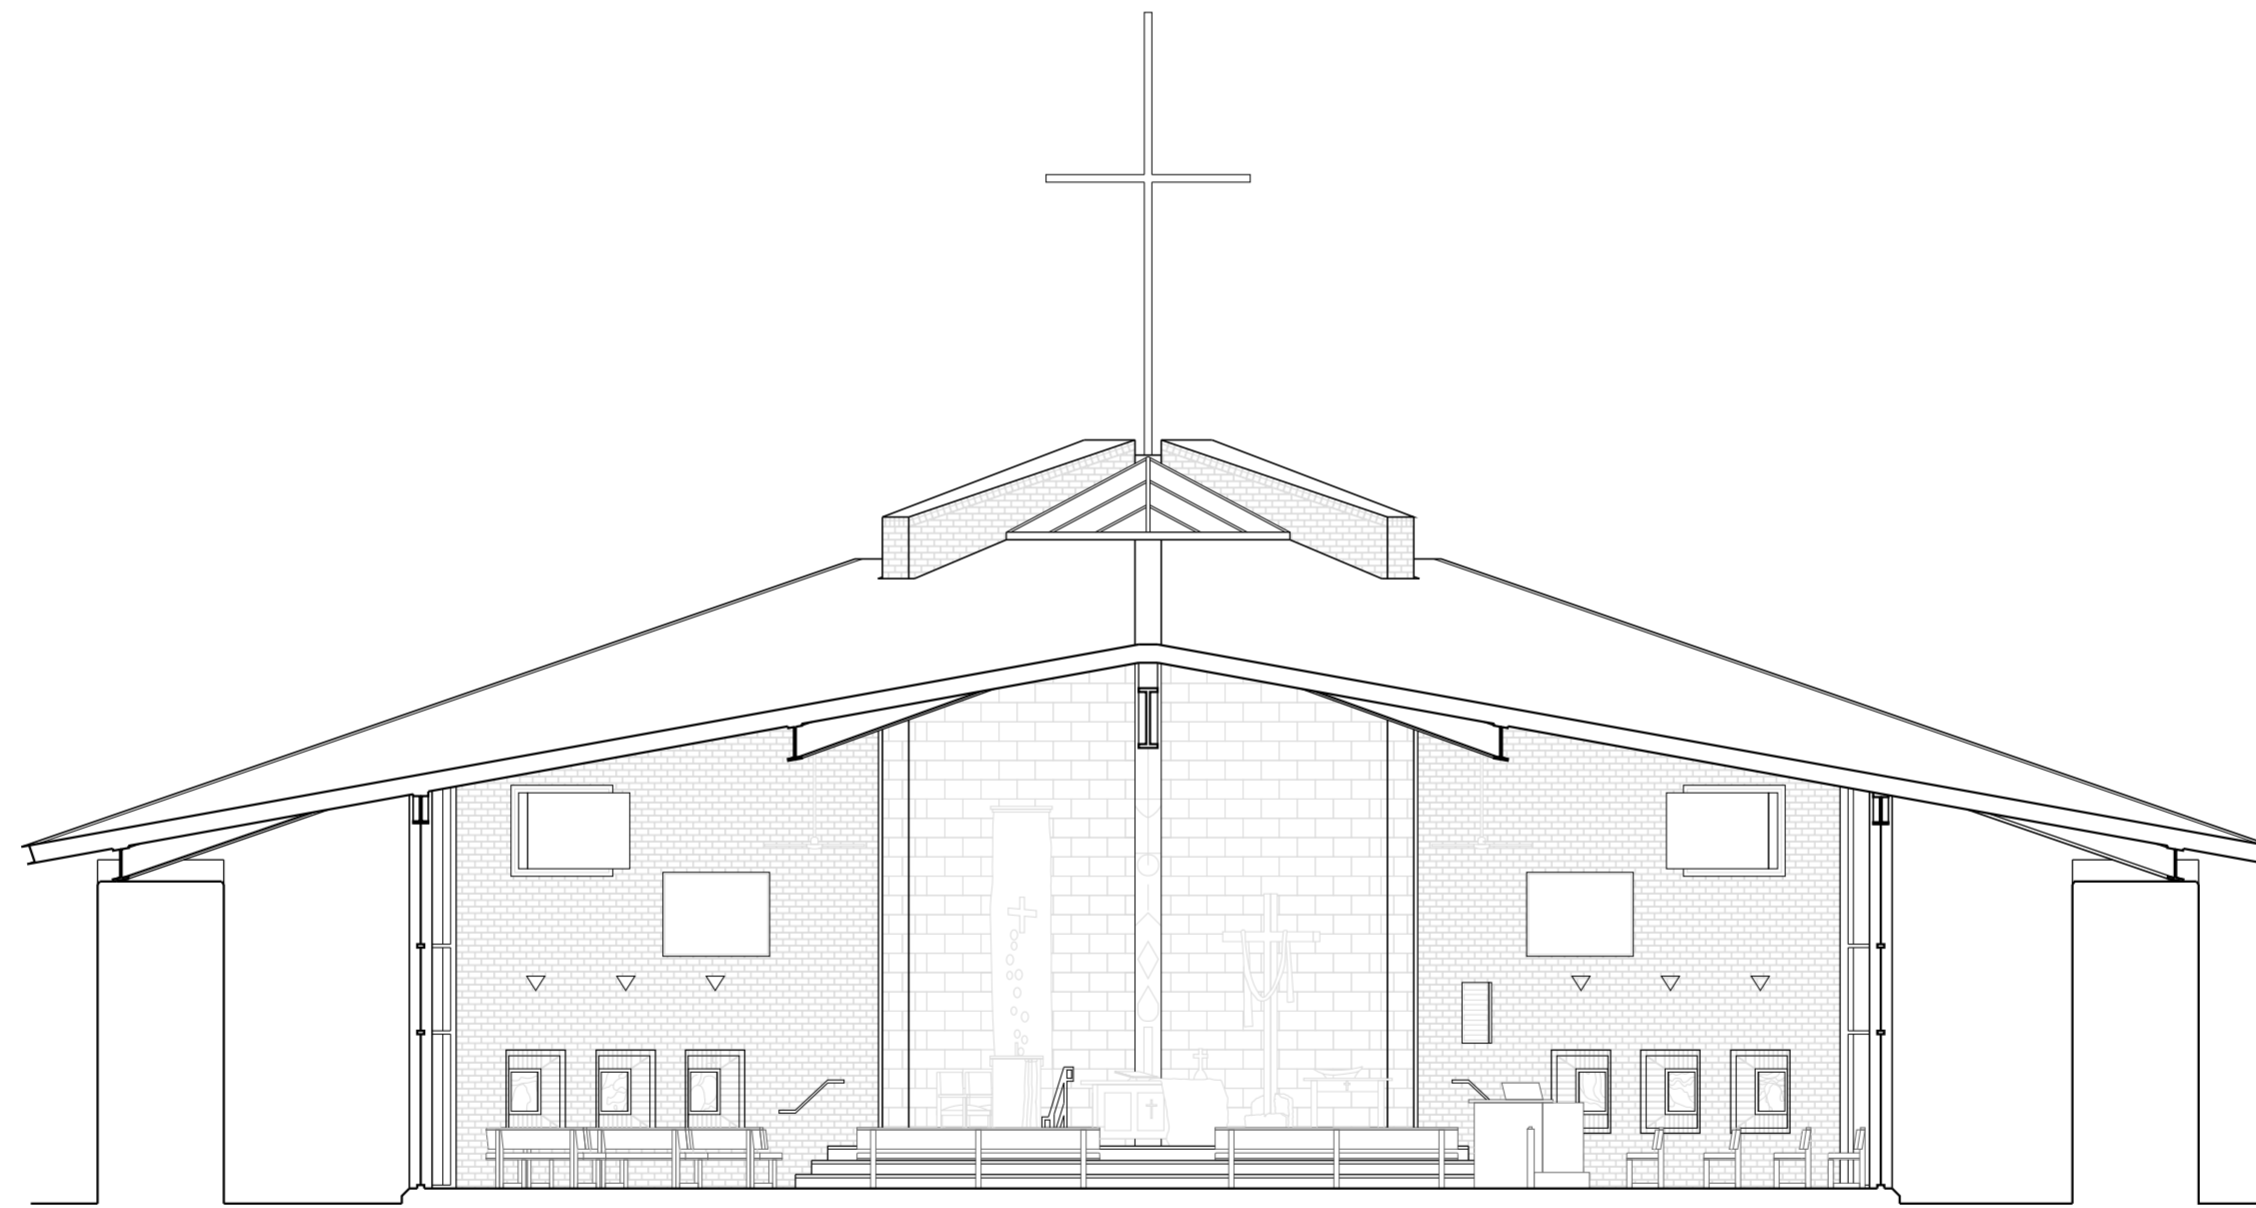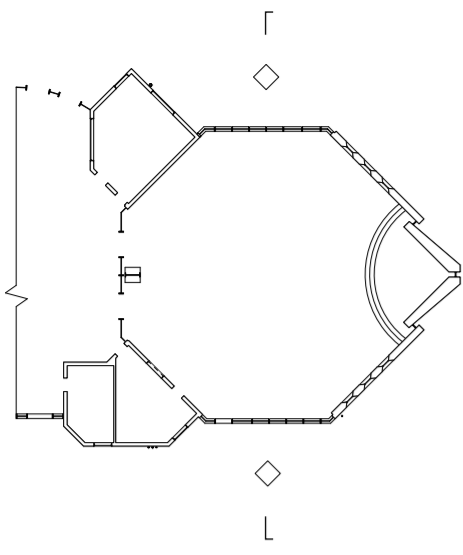

Glen Waverley Uniting Church
Glen Waverley 3150
1991

Section Towards Altar
1:100
5 of 14





Megan Loffler
Group 1
Semester 1 2024



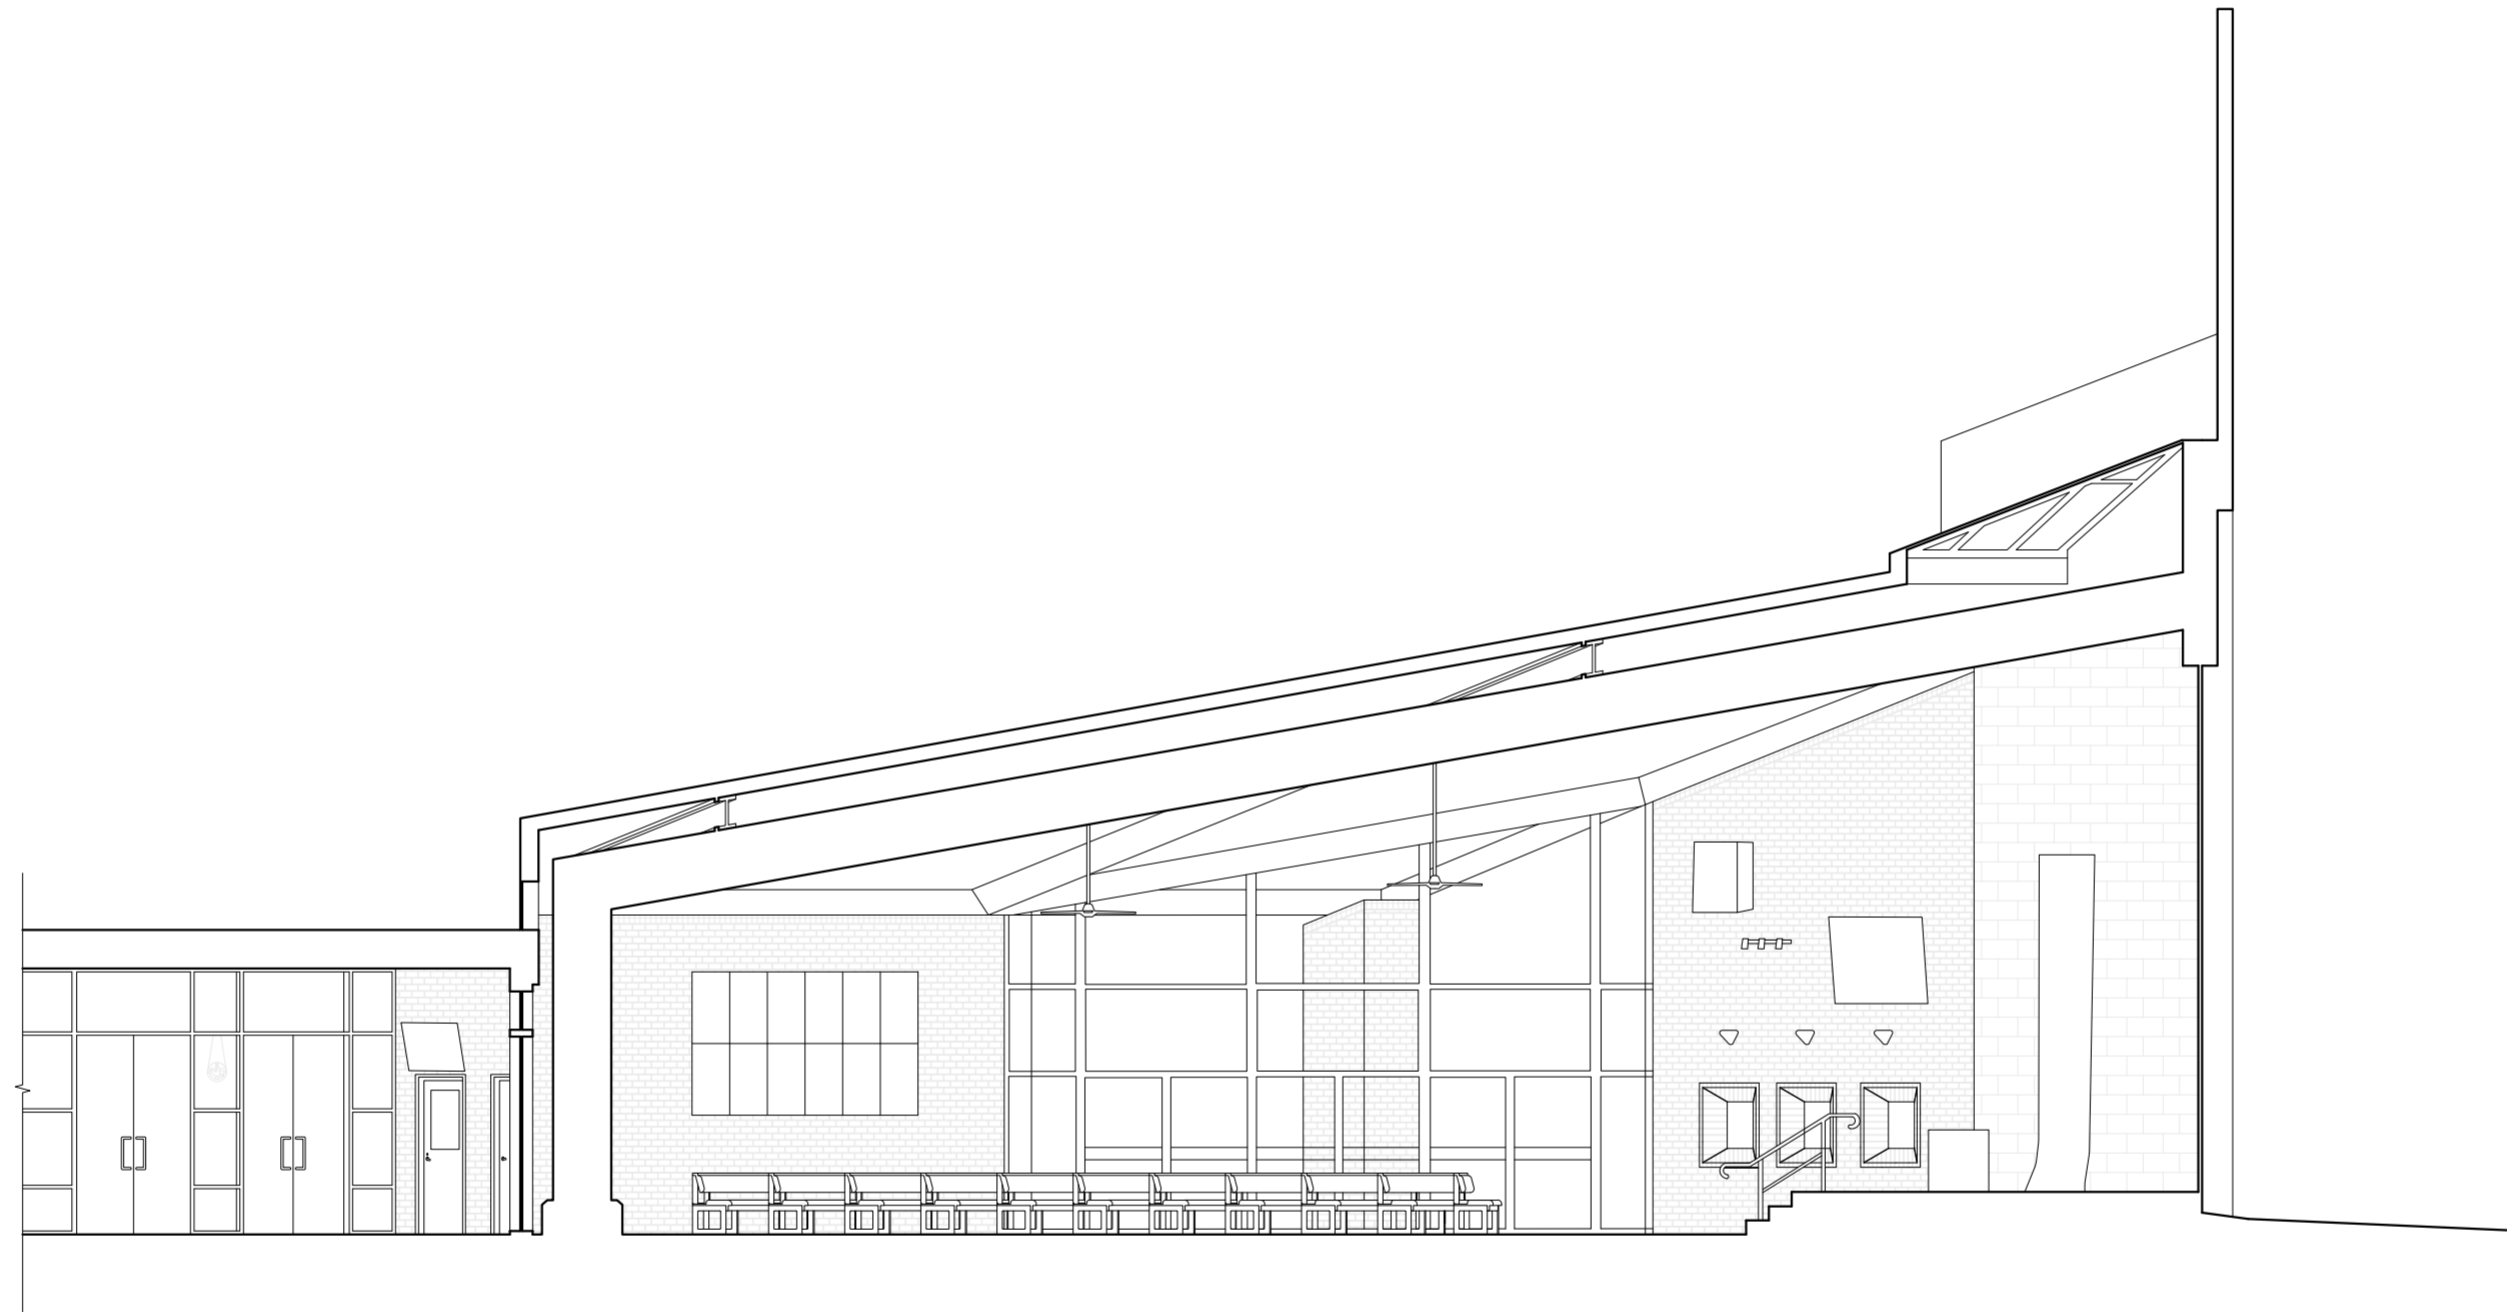
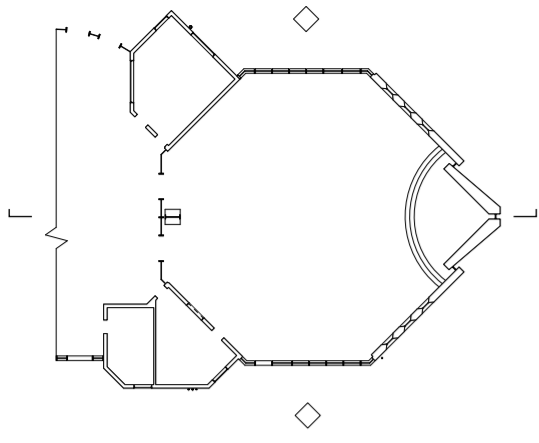



Glen Waverley Uniting Church
Glen Waverley 3150
1991

Section Through Aisle
1:100
6 of 14


Lily Richards
Group 1
Semester 1 2024

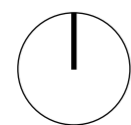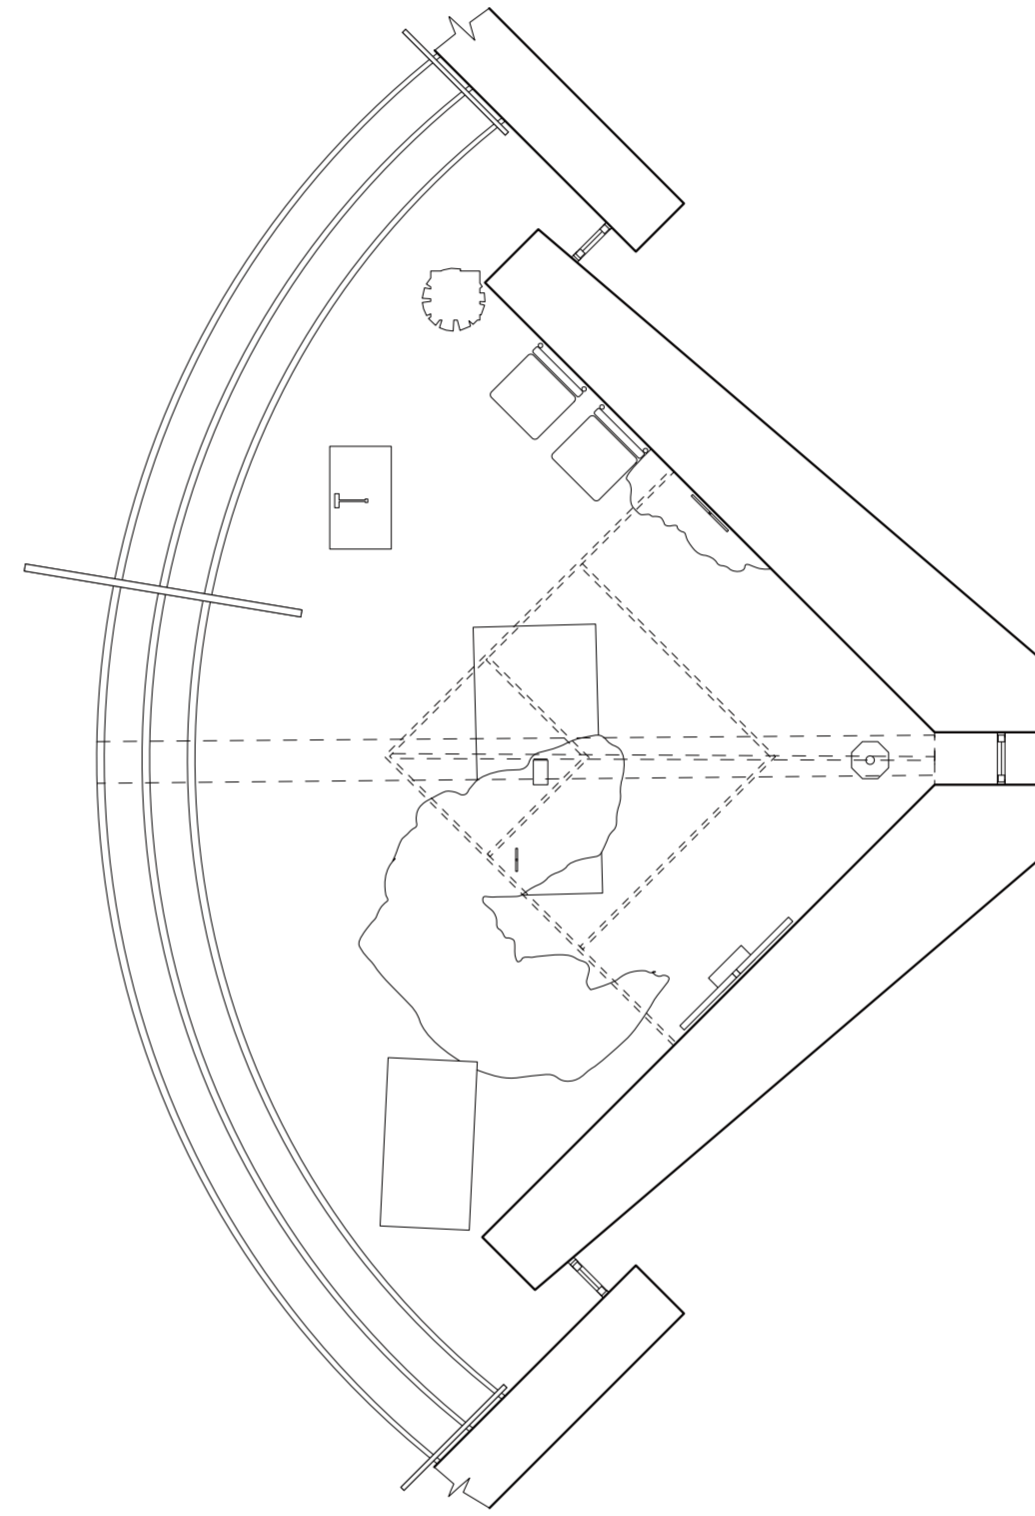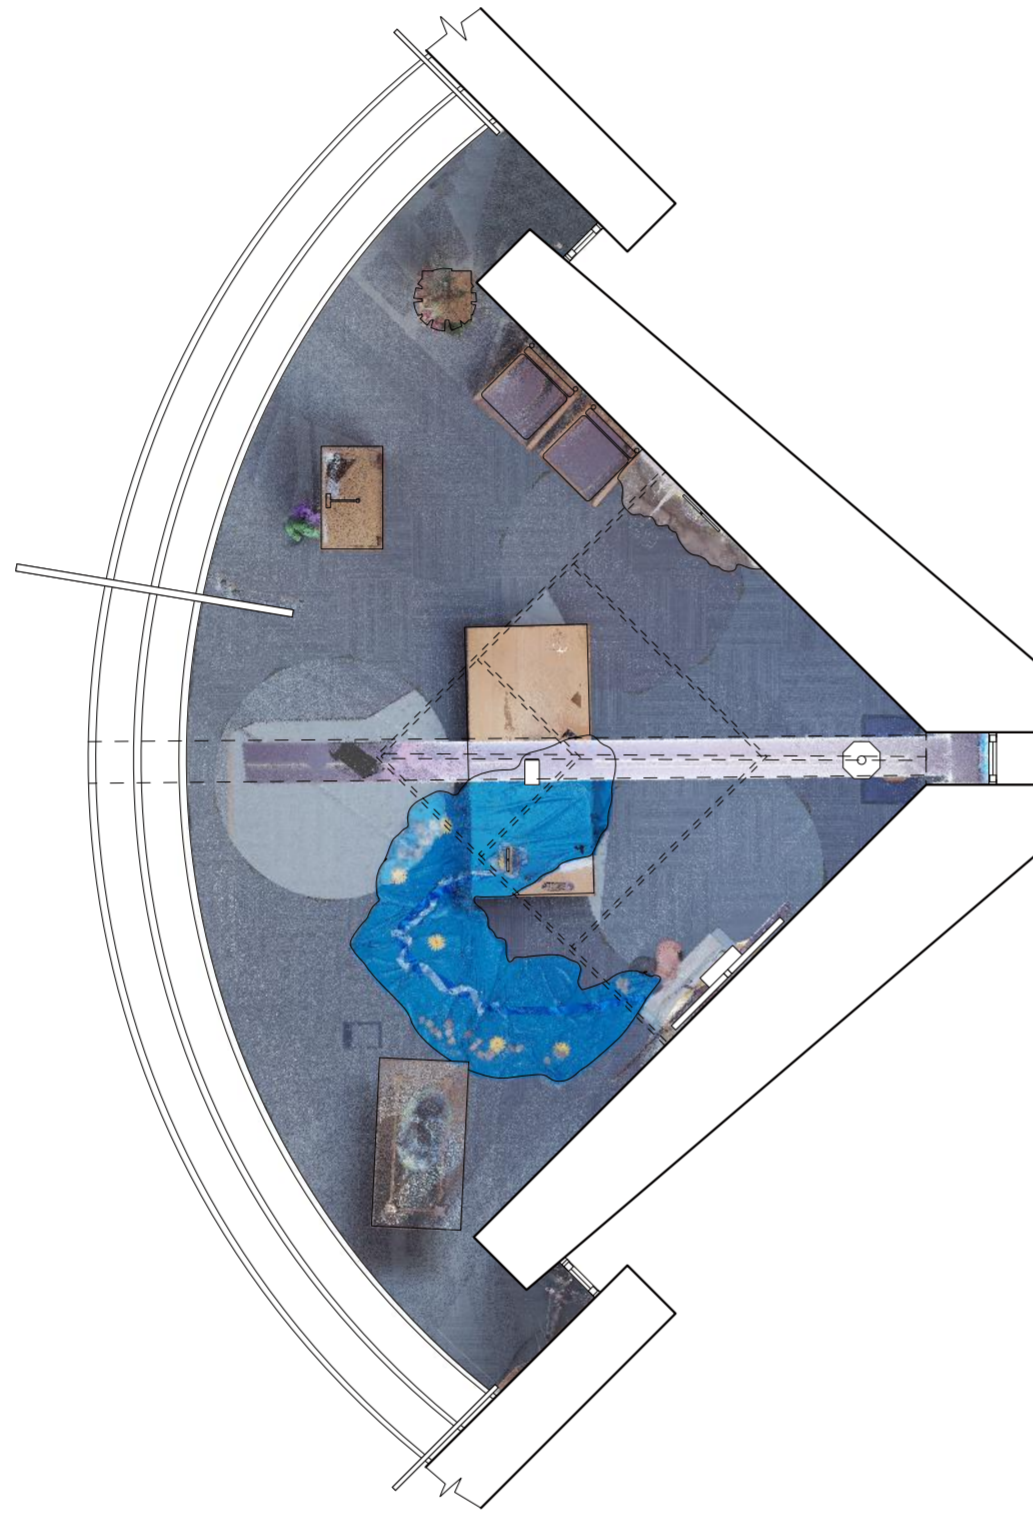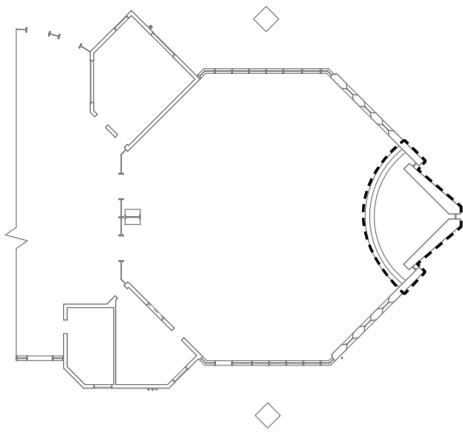

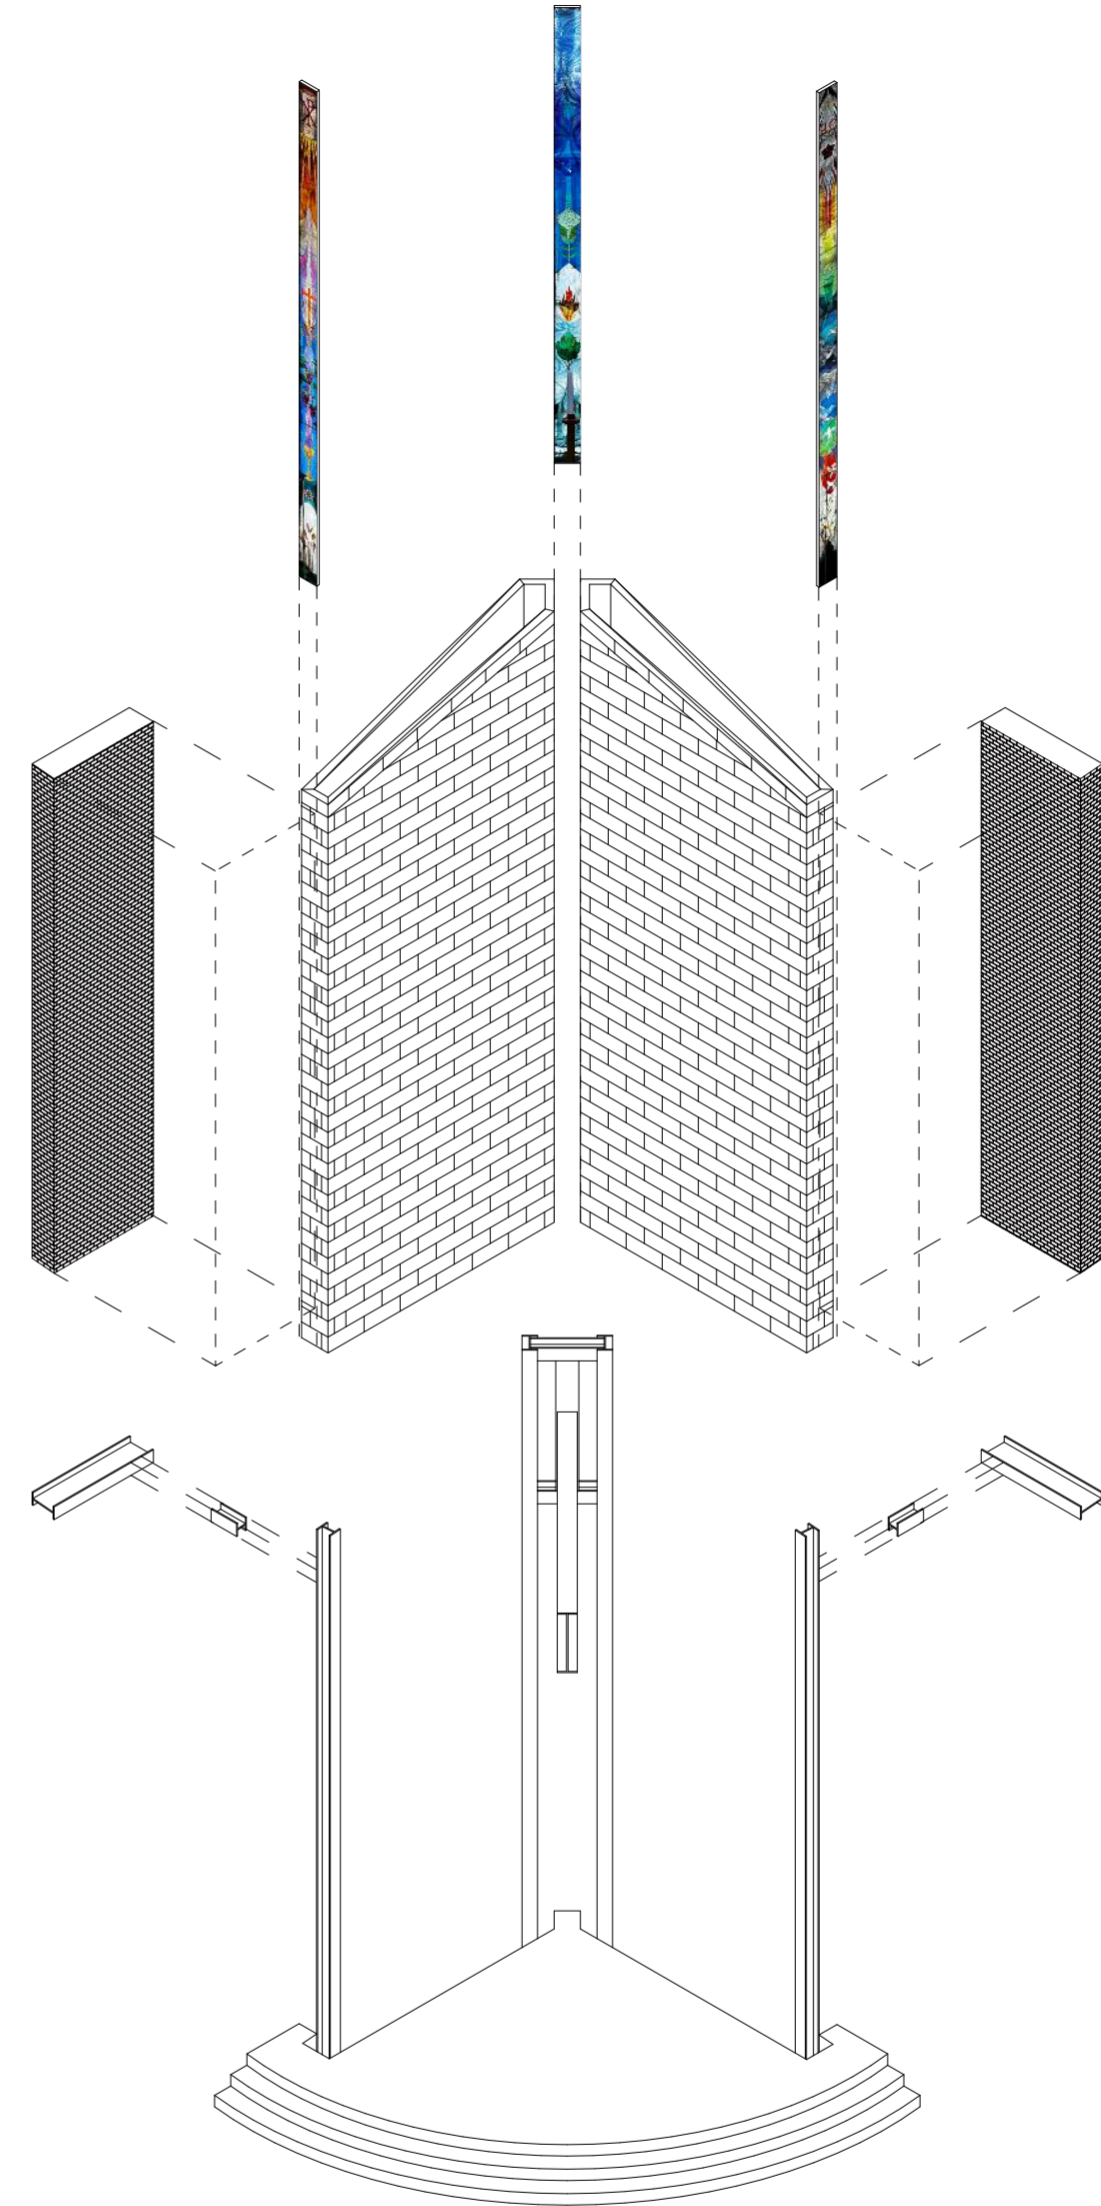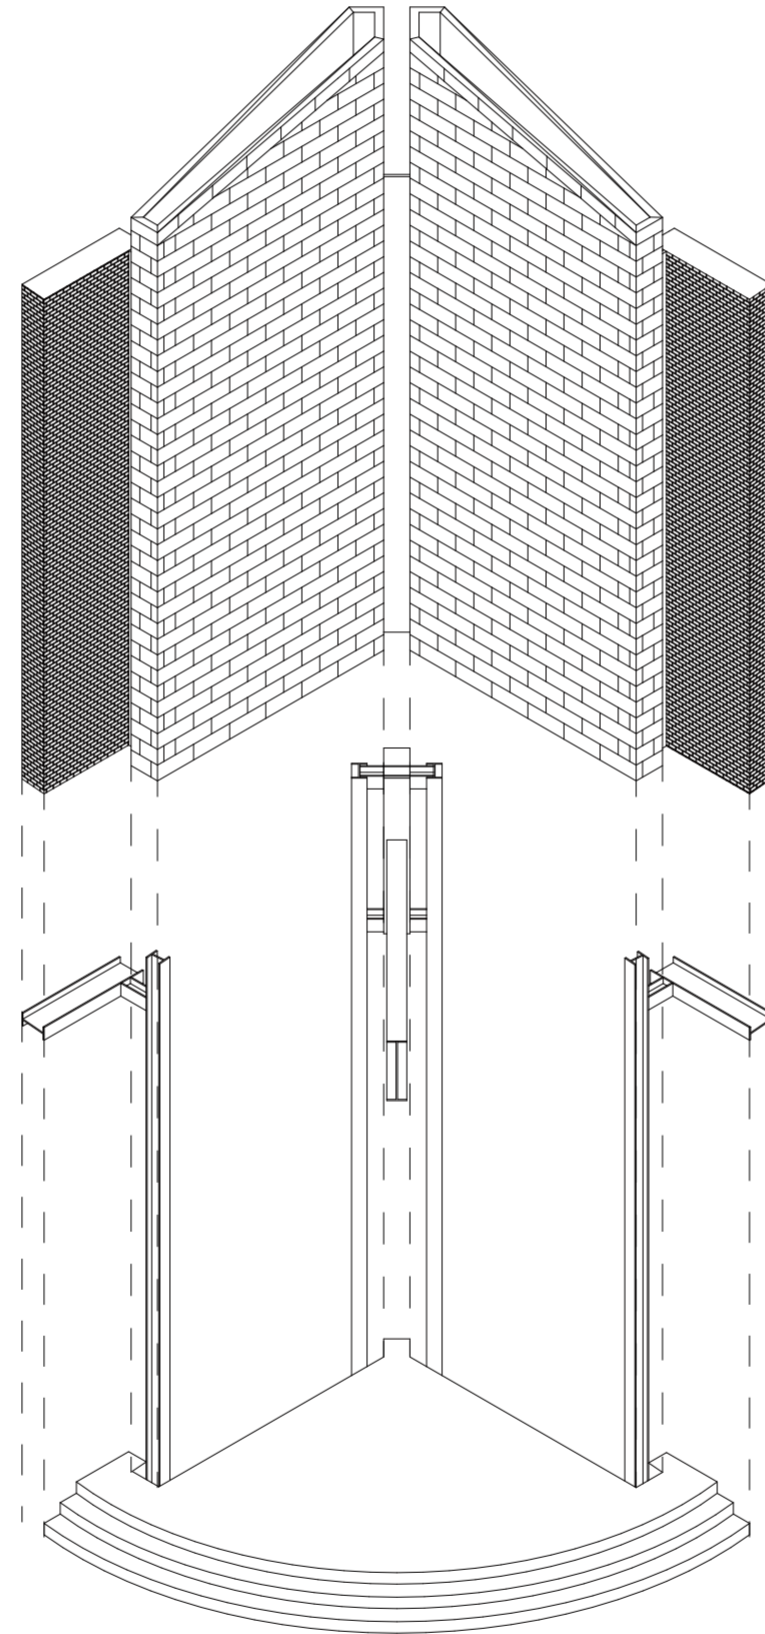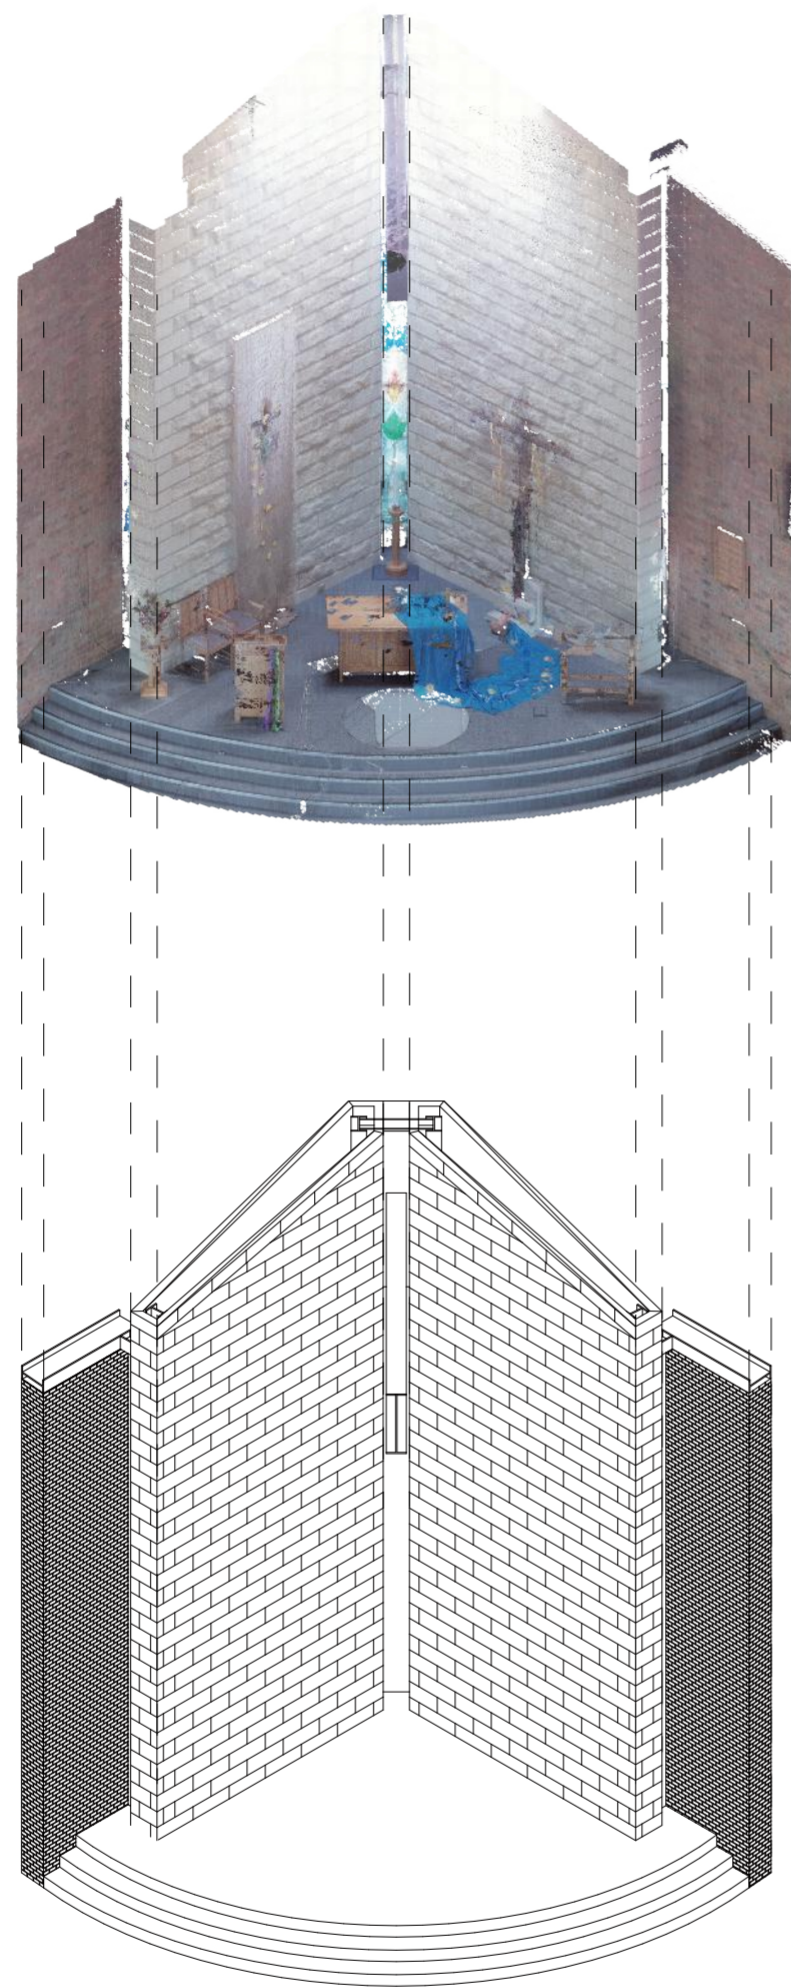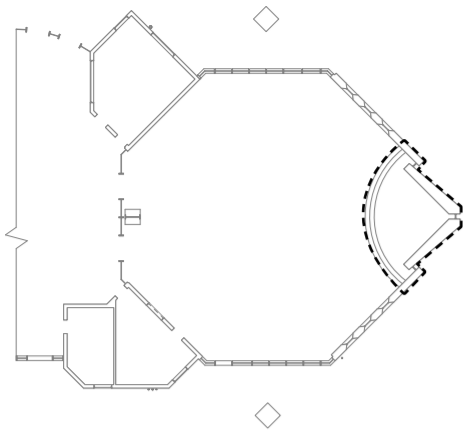


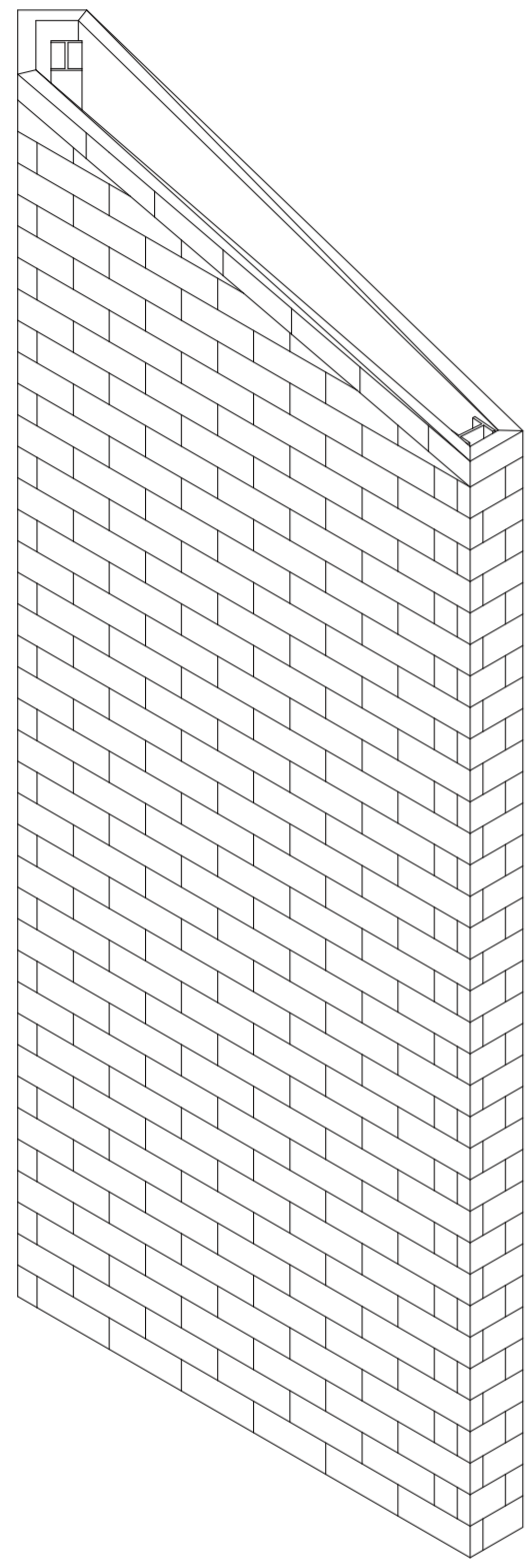


1:50
Altar Wall Axo

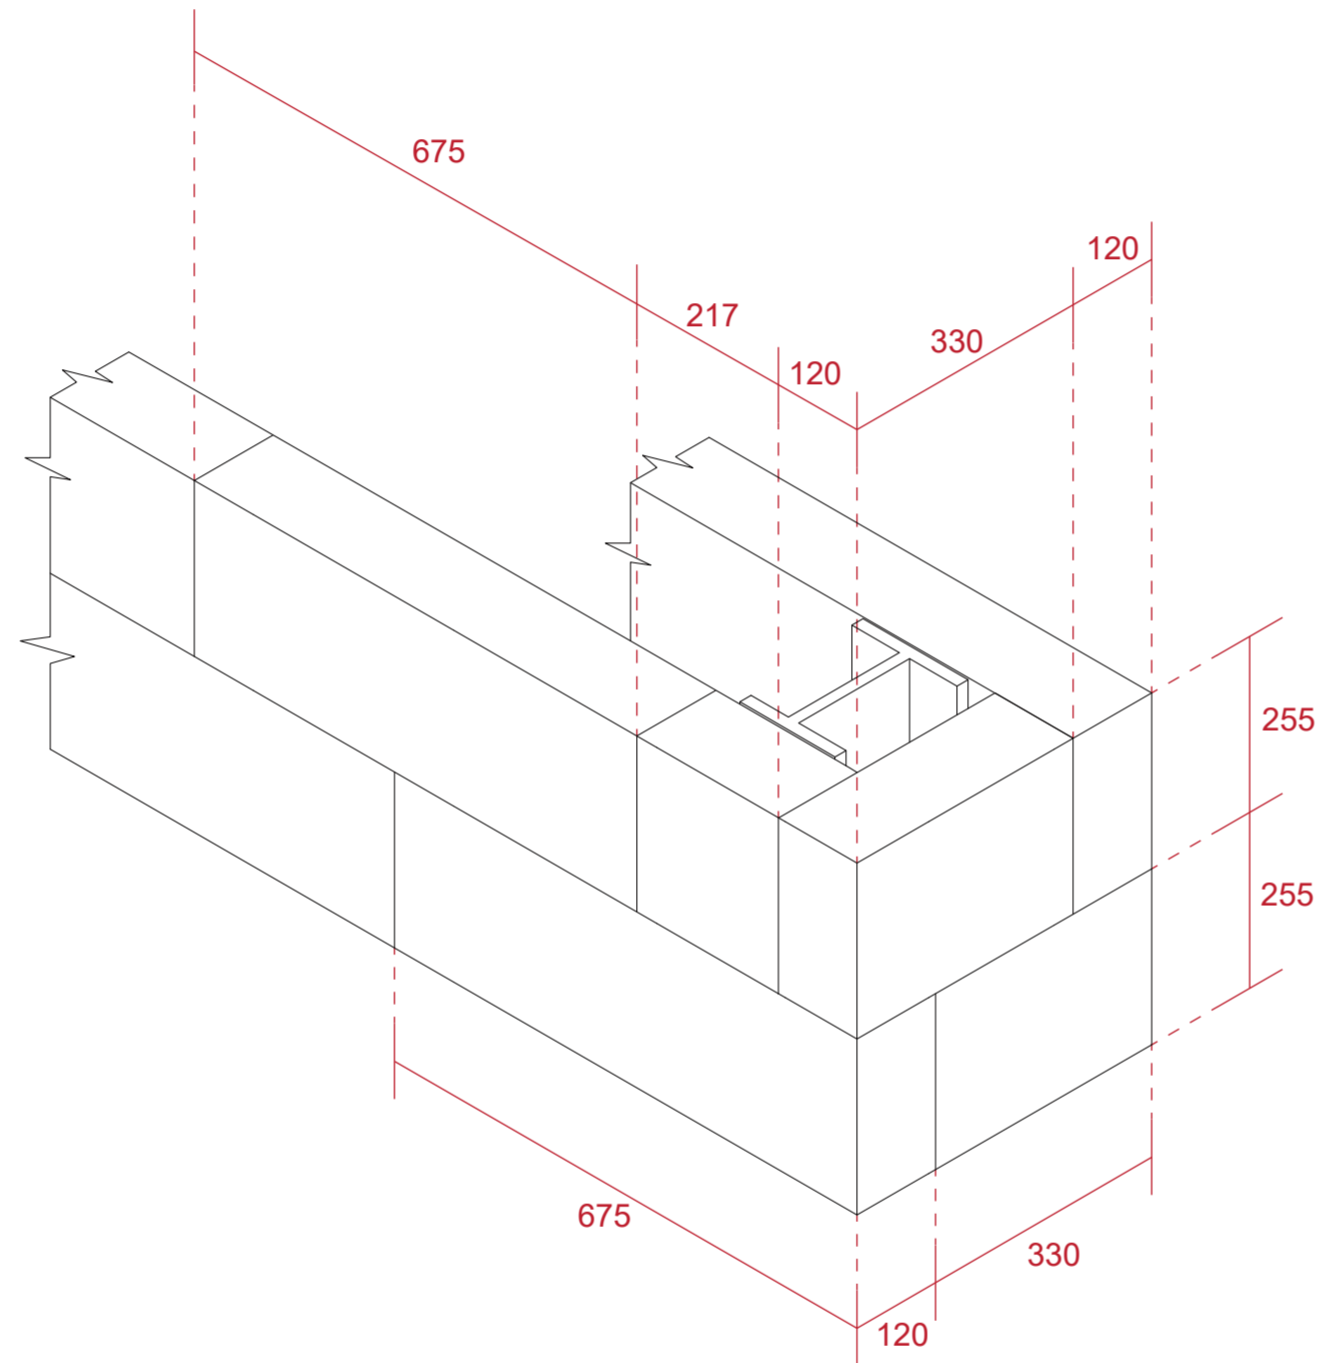


1:10
Wall and Brick Detail Axo

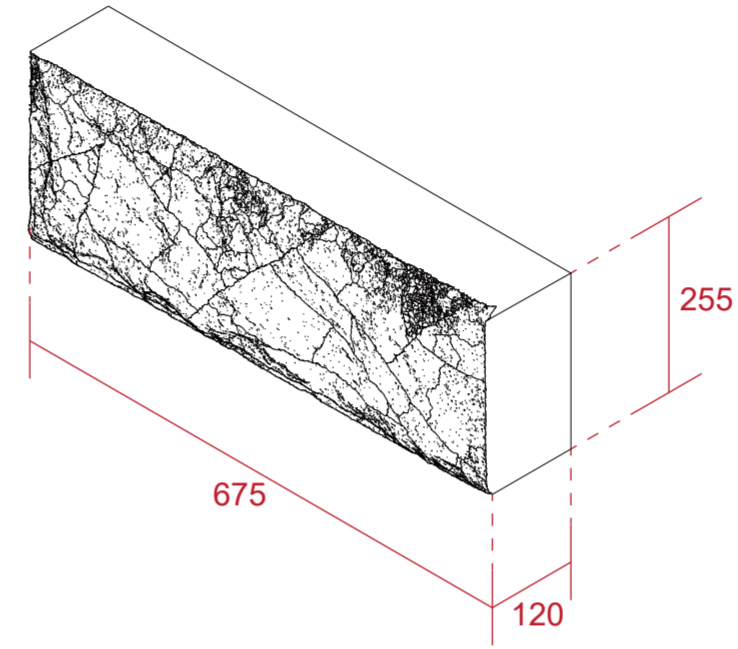


1:10
Brick type A Axo

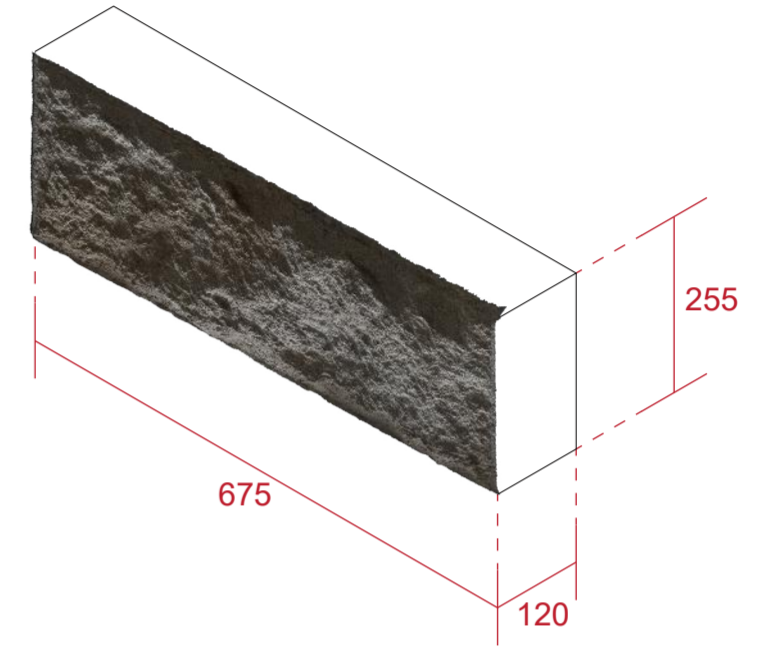


1:10
Brick type A 3D

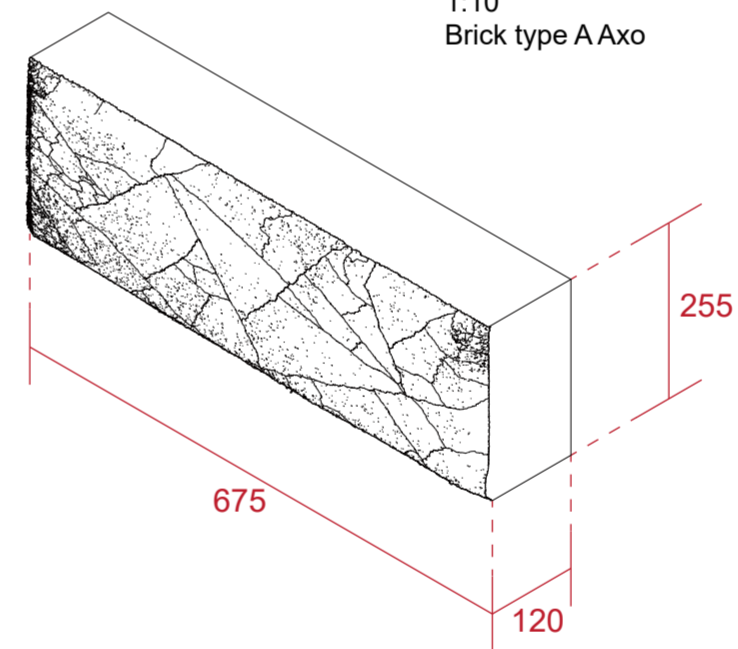

1:10
Brick type B Axo

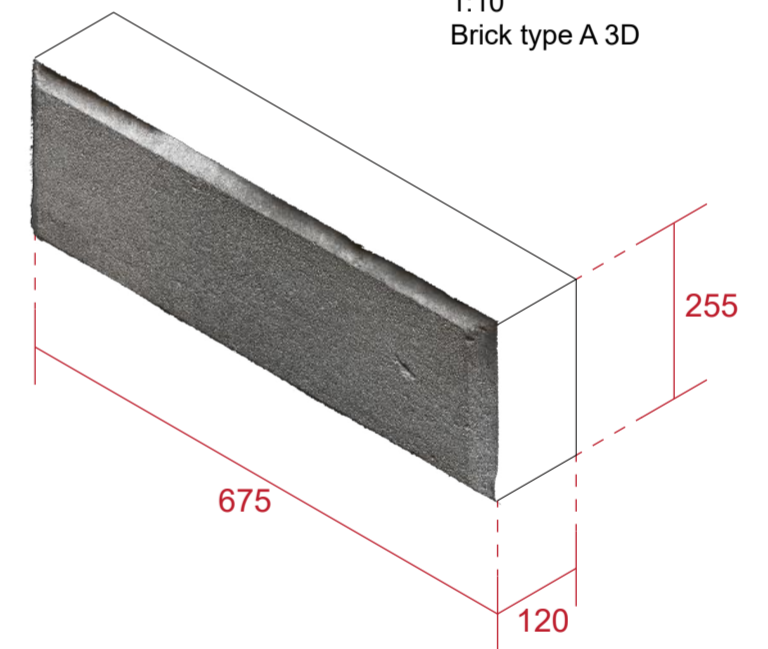


1:10
Brick type B 3D

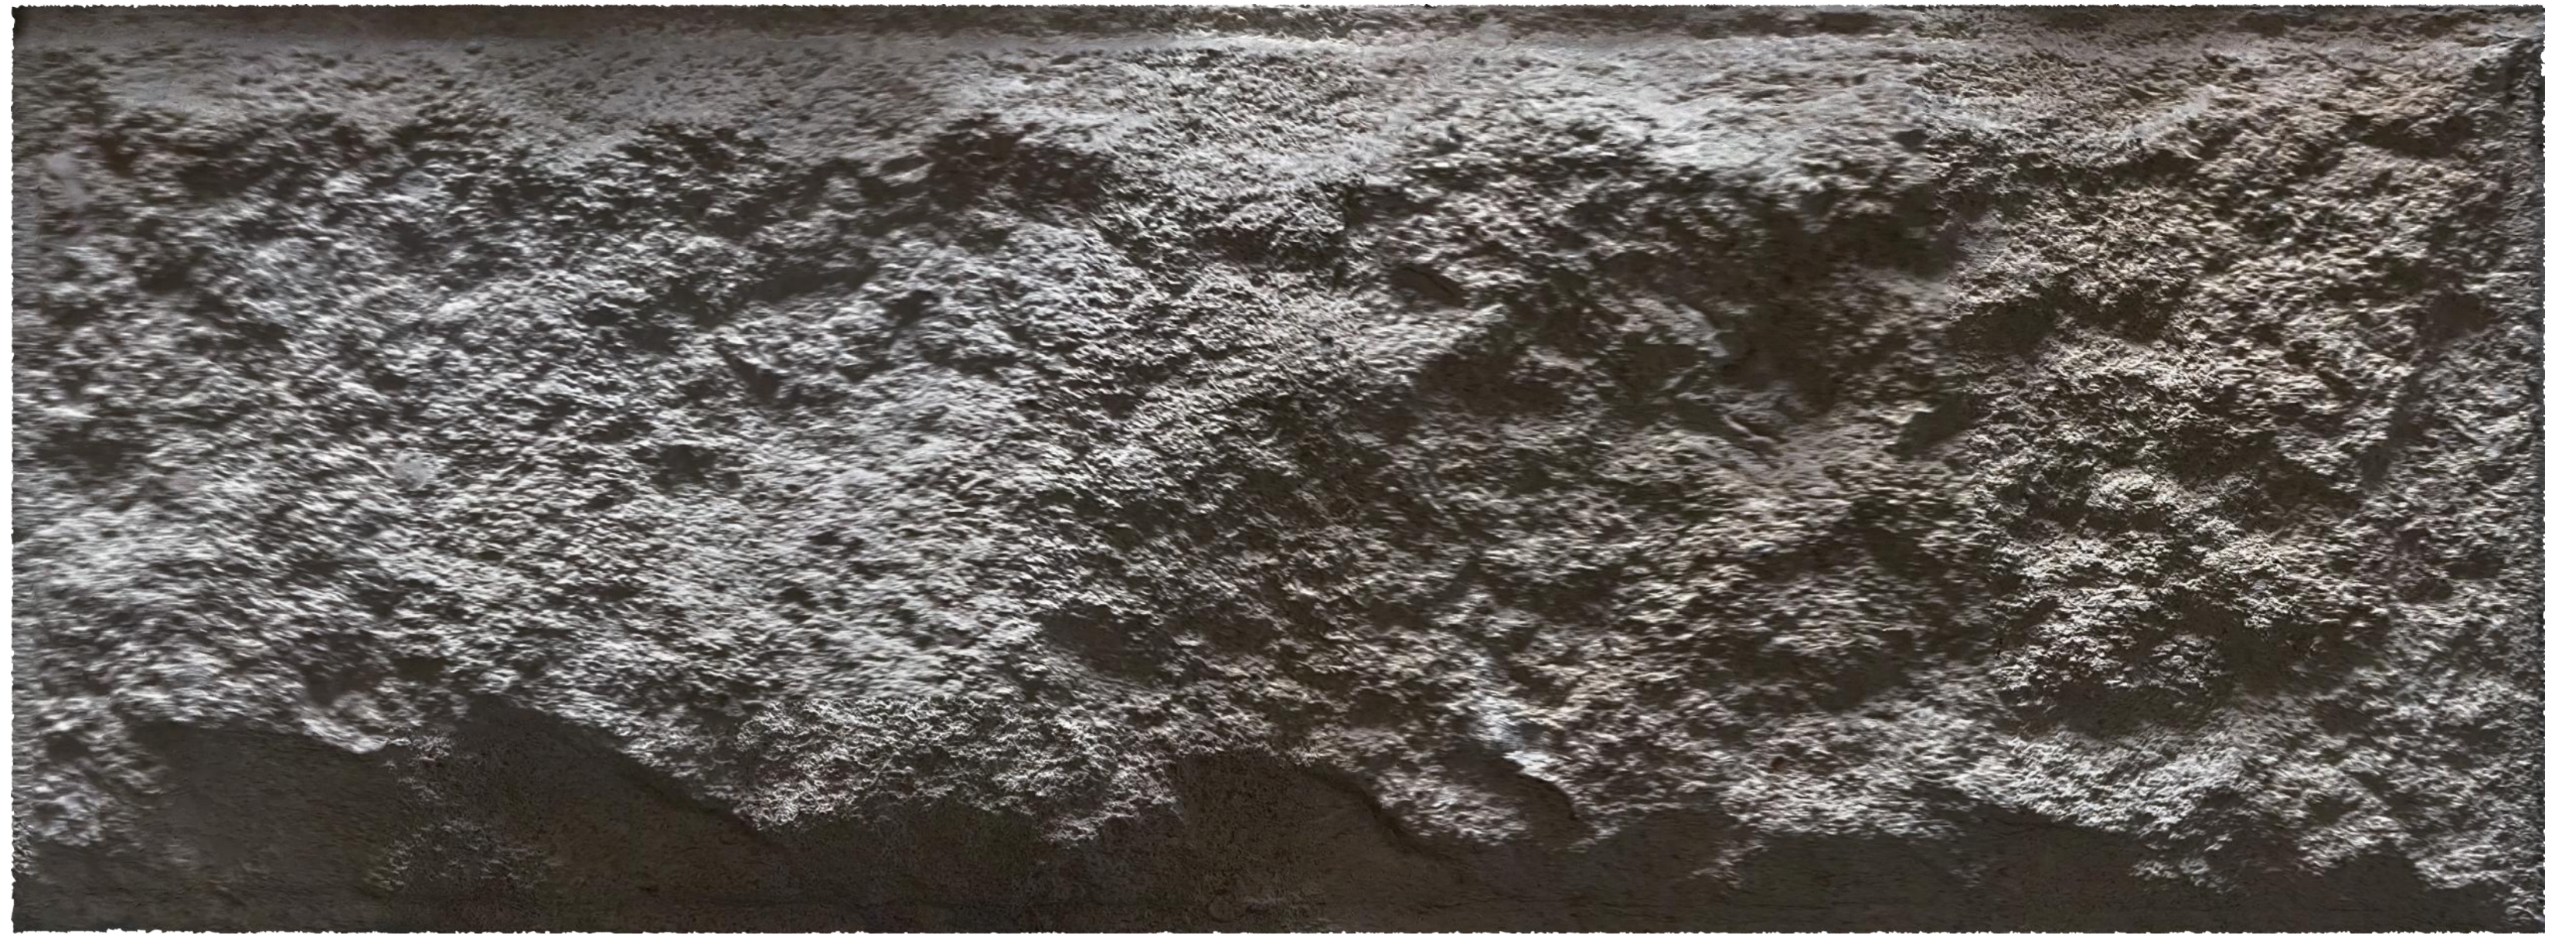

Sketchfab model: <https://skfb.ly/oU6TB>






Sketchfab model: <https://skfb.ly/oU6TF>

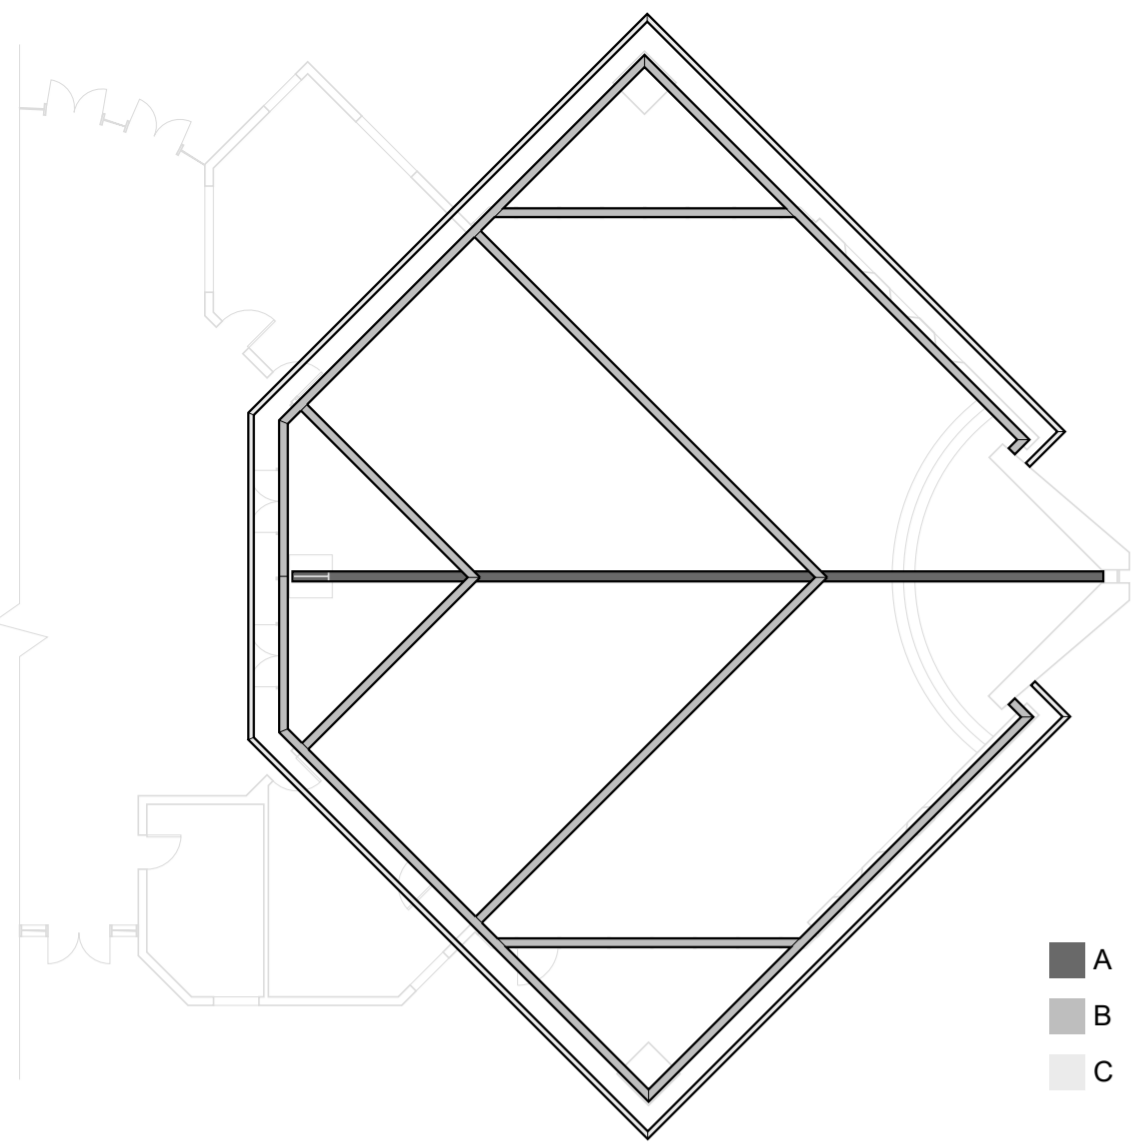


- A
- B
- C




1:200
Layout Plan

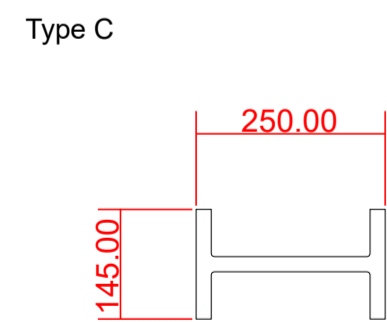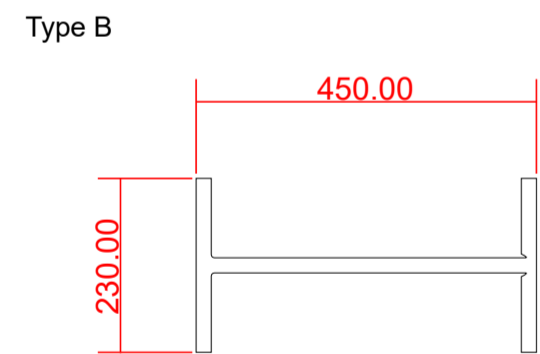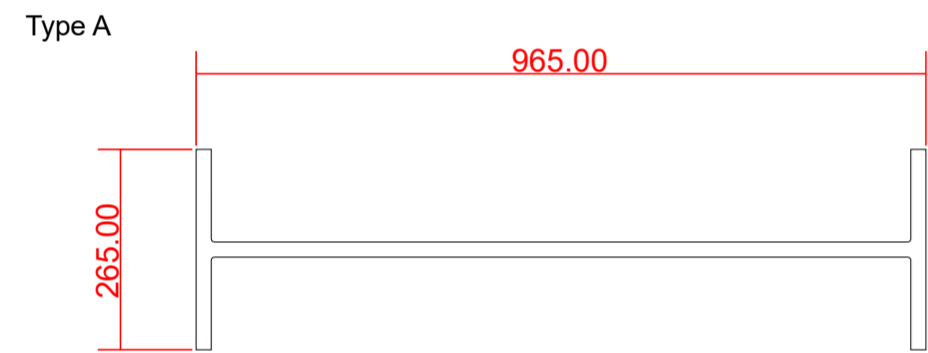

1:10
Steel Types

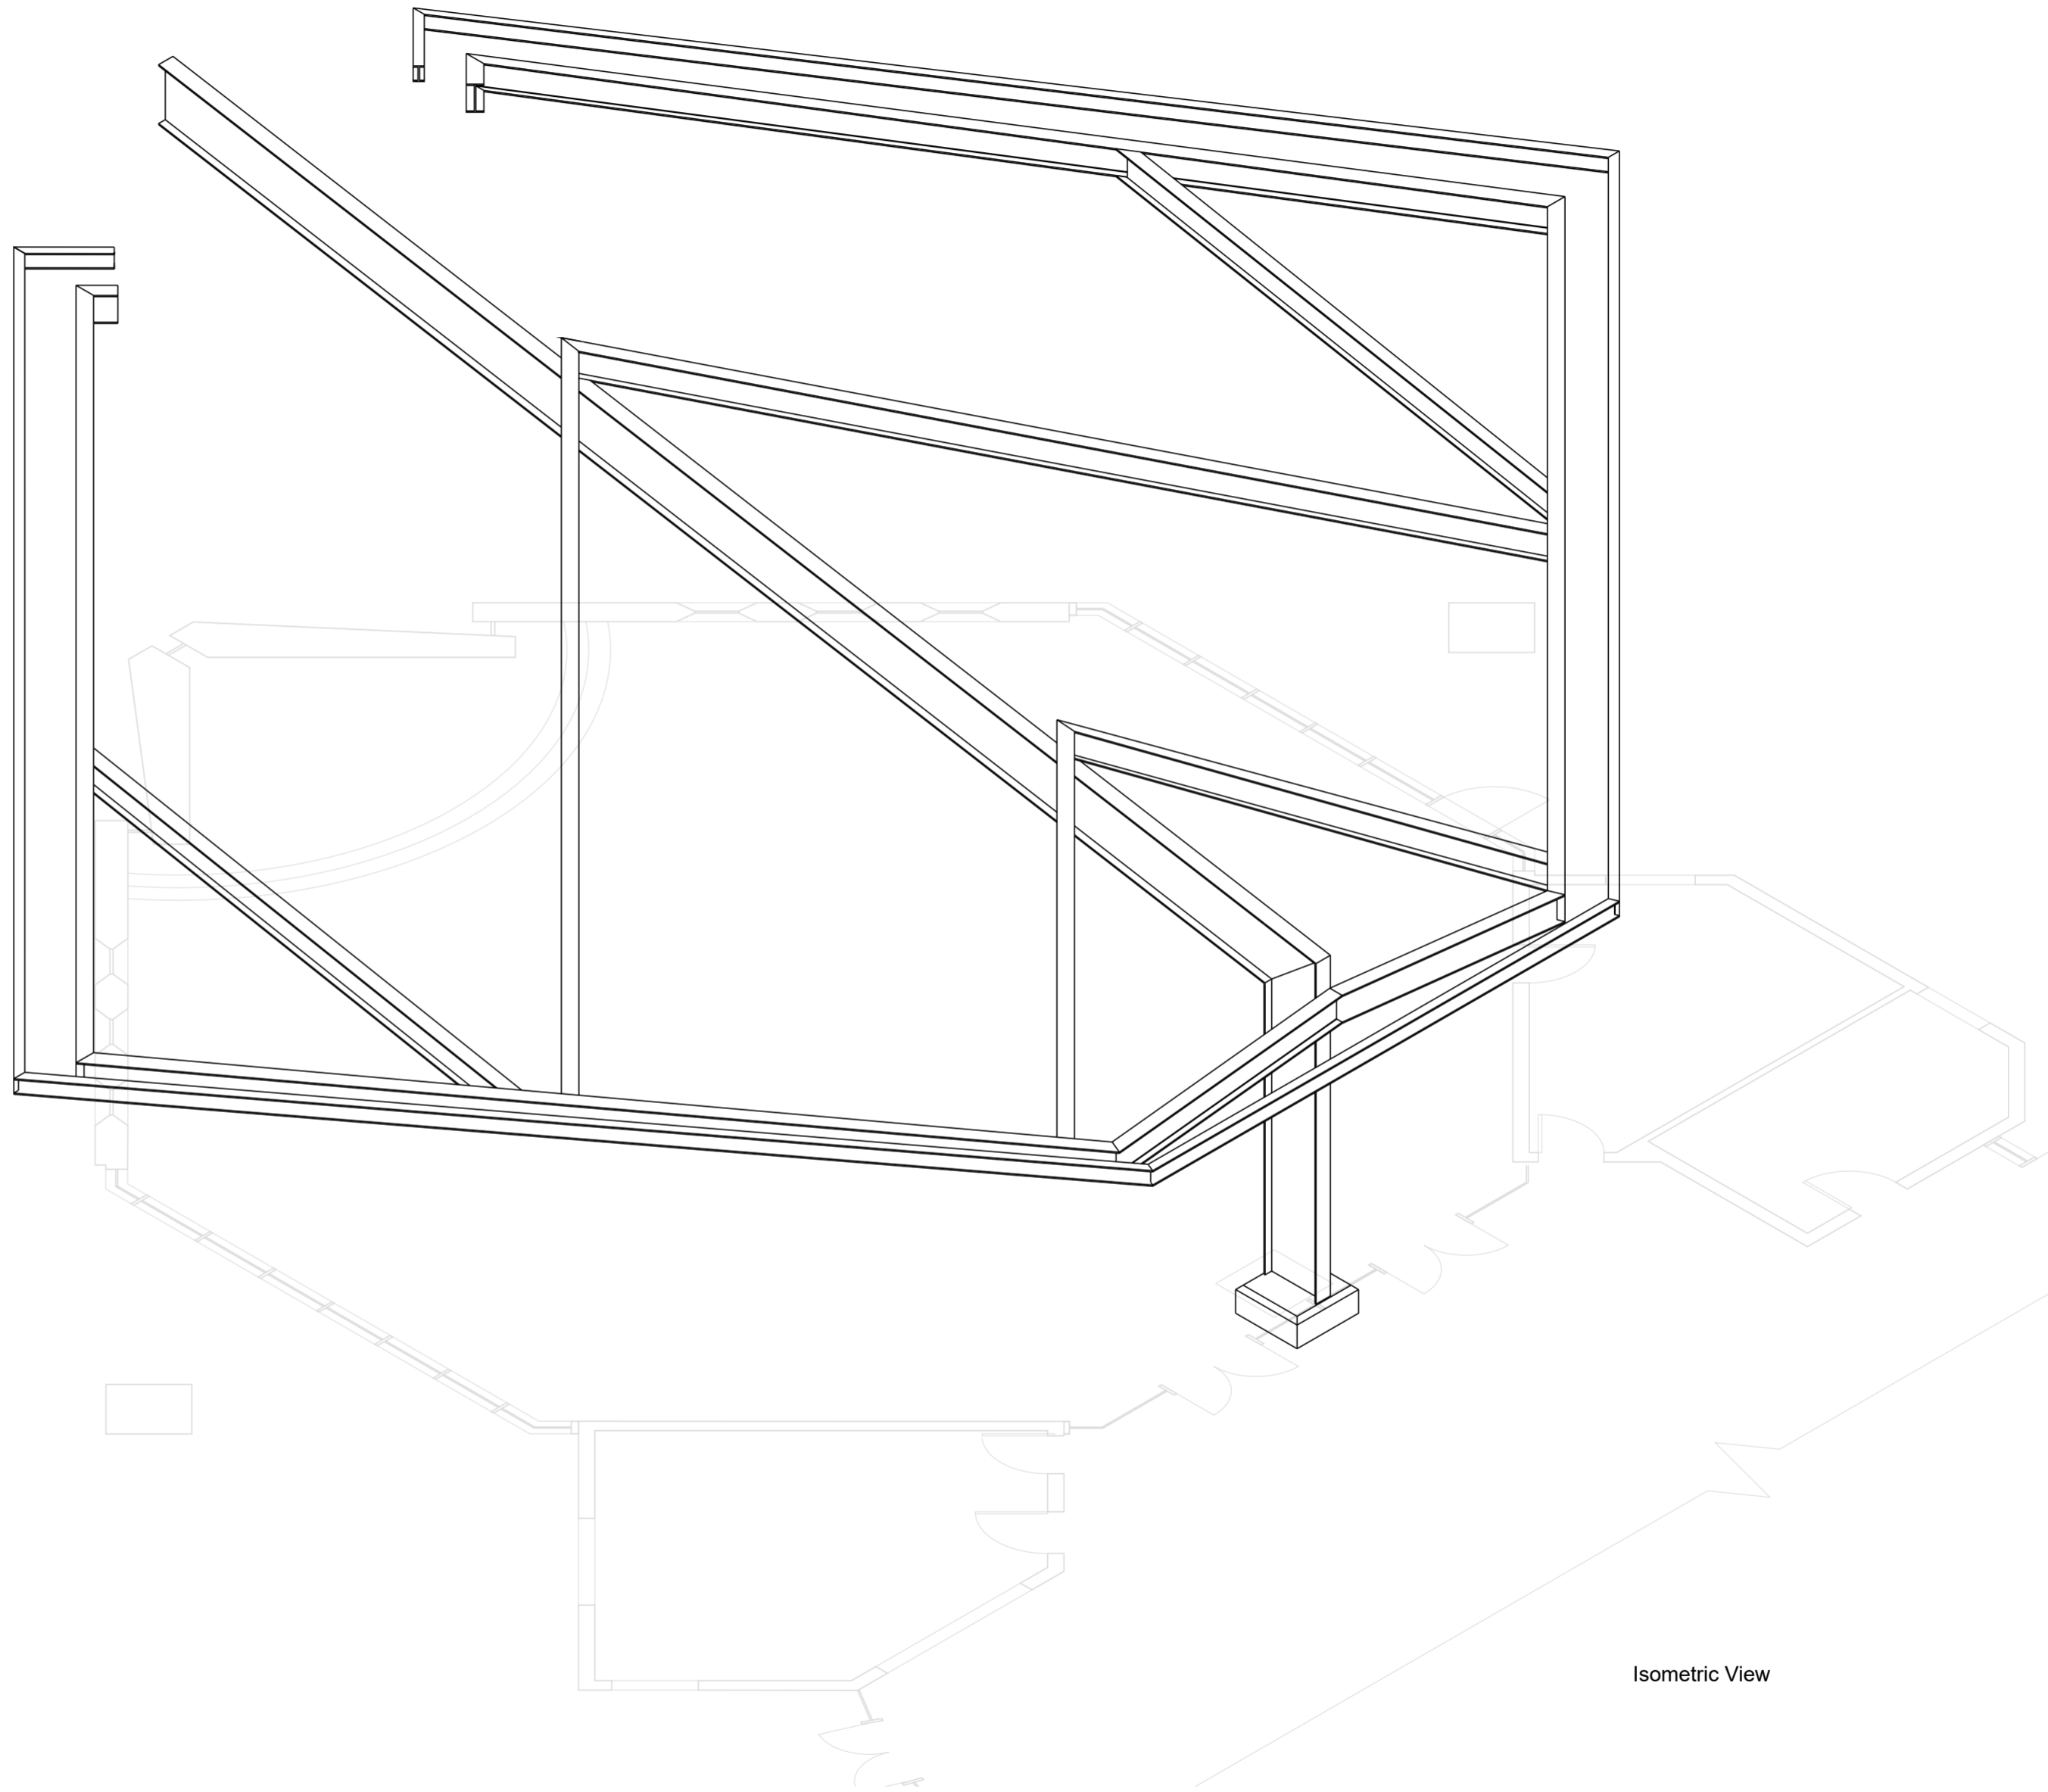

Isometric View

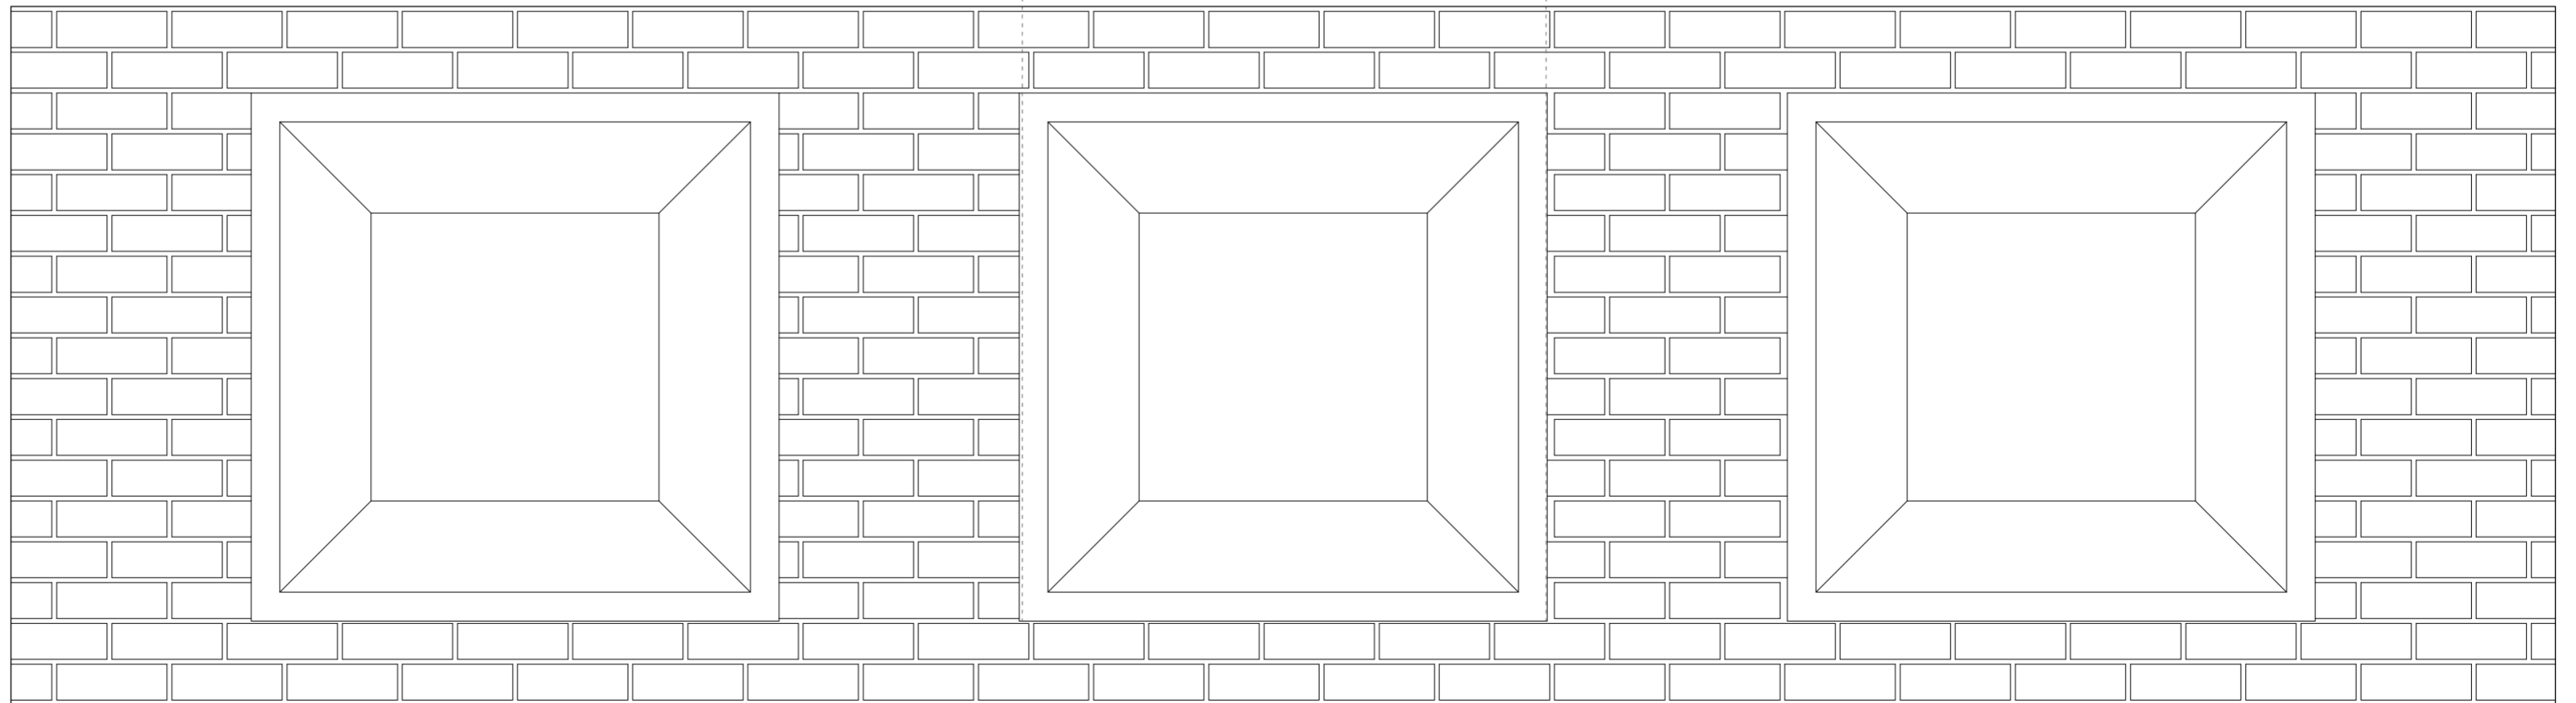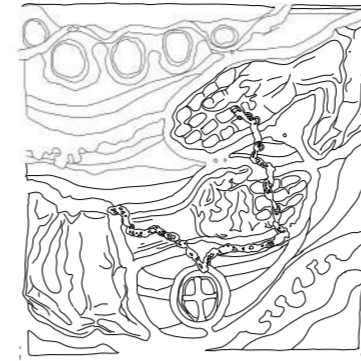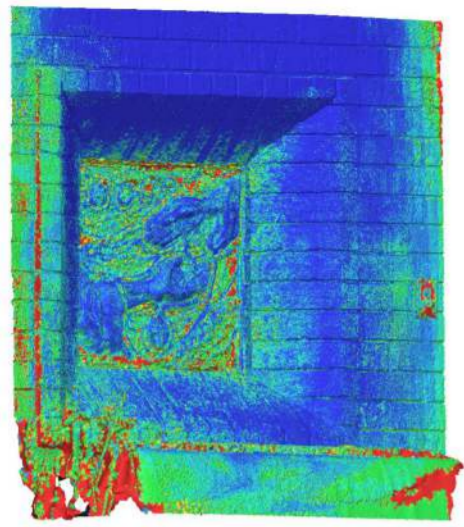

0 100 500mm

Glen Waverley Uniting Church
Glen Waverley 3150
1991

Painted Window Detail
1:10
12 of 14

Lily Richards
Group 1
Semester 1 2024

